


17-62-01-33-501 3005 EAGLE CREST 17-62-01-32-501 2985 EAGLE CREST
 17-62-01-33-500 3015 EAGLE CREST 17-62-01-32-500 2975 EAGLE CREST
UNITS 3015, 3005, 2985, & 2975 EAGLE CREST CONDOMINIUM

STATE OF OHIO
 MUSKINGUM COUNTY
 FALLS TOWNSHIP
LOTS 1 & 2 EAGLE CREST SUBDIVISION

REFERENCES
 DR 1156-342
 PLAT BOOK 17, PAGE 92

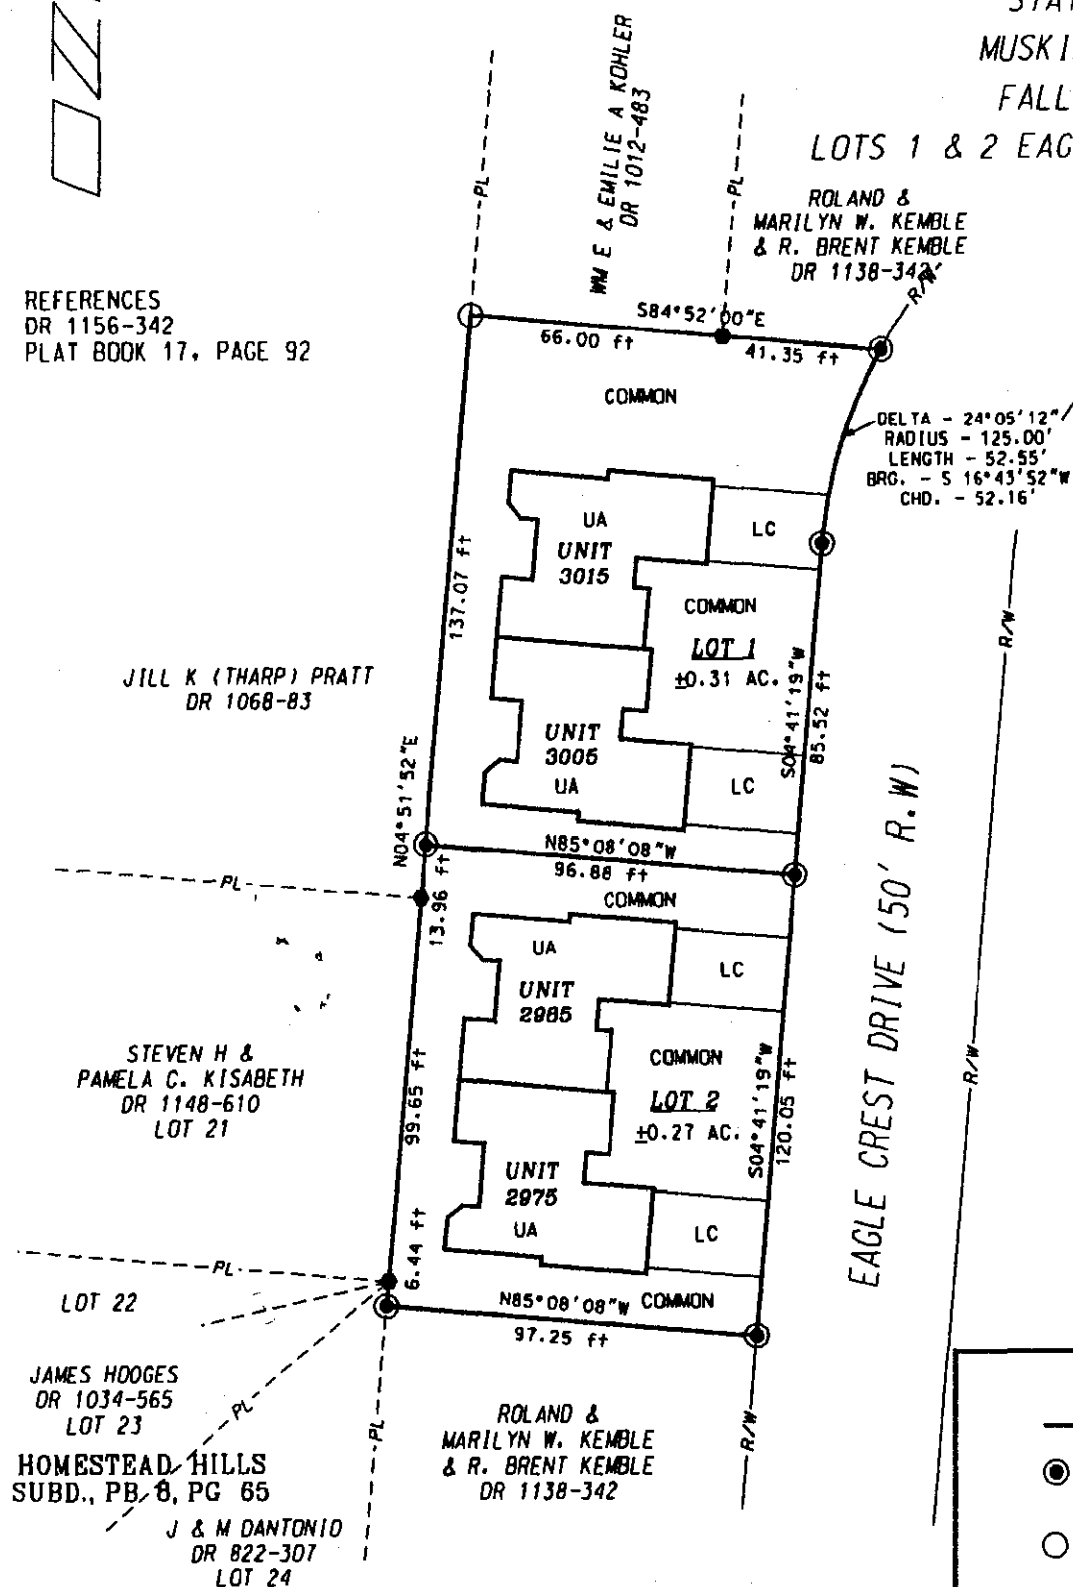

UNIT 3015
 .04 ACRES MORE OR LESS

UNIT 3005
 0.04 ACRES MORE OR LESS

COMMONS AREA LOT 1
 0.23 ACRES MORE OR LESS

LOT 1
 0.31 ACRES MORE OR LESS

UNIT 2985
 .04 ACRES MORE OR LESS

UNIT 2975
 0.04 ACRES MORE OR LESS

COMMONS AREA LOT 2
 0.19 ACRES MORE OR LESS


LOT 2
 0.27 ACRES MORE OR LESS

PART OF PARCEL NO.
 18-17-62-01-05-000
 0.58 ACRES MORE OR LESS

LEGEND

- IRON PIN SET $\frac{5}{8}$ "x30" W/ CAP MARKED LINN
- IRON PIN FOUND
- AXLE FOUND


I HEREBY CERTIFY THIS
 DECLARATION TO BE CORRECT
 AS SURVEYED BY DADECO
 ENGINEERING JUNE 22, 1999

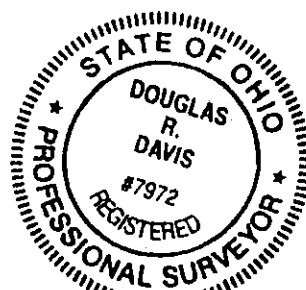

**OFFICE COPY
 NOT RECORDABLE**

DOUGLAS R. DAVIS
 PSL# 57972

DATE: JUNE 22, 1999

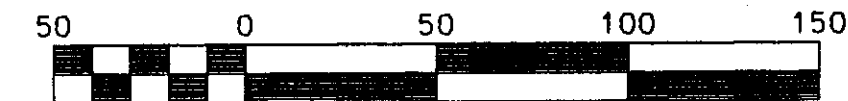

Scale 1" = 50'

PART OF PARCEL NO. : 18-17-62-01-05-000

DESCRIPTION APPROVED
 FOR AUDITOR'S TRANSFER
 BY A. L. Swinehart
 6-23-99 KD

PERTINENT DOCUMENTS AND SURVEYS USED:

1. DEED REFERENCES SHOWN
2. TAX MAPS
3. SURVEY RECORDS FOUND IN THE MUSKINGUM COUNTY ENGINEERS OFFICE, ZANESVILLE, OHIO

BASIS OF BEARING:

BEARINGS SHOWN HEREON ARE TO AN ASSUMED MERIDIAN
 AND ARE USED TO DENOTE ANGLES ONLY.
 BEARINGS ARE BASED ON THE SOUTH LINE OF
 EAST MILITARY ROAD AS BEING S85°33'16"E.

DADECO
 ENGINEERING

320 SKYLINE DRIVE
 ZANESVILLE, OHIO 43701
 (740) 452-7262