

PLAT OF SURVEY

BEING A PART OF QUARTER TOWNSHIP 4, TOWNSHIP 1 NORTH, RANGE 8 WEST, FALLS TOWNSHIP, MUSKINGUM COUNTY, OHIO. ALSO BEING A SPLIT OF FIVE (5) PARCELS OUT OF A 8.33 ACRES +/- TRACT AND BEING THE PROPERTY OF KENNETH P. NUTTER and LISA M. NUTTER OF OFFICIAL RECORD BOOK 2809, PAGE 636 OF THE MUSKINGUM COUNTY RECORDER. ALSO BEING A SPLIT OF AUDITOR'S PARCEL #17-73-03-01-001.

- PERTINENT DOCUMENTS AND SOURCES OF DATA USED:**
- 1- DEED REFERENCES AS SHOWN HEREON
 - 2- FALLS TOWNSHIP TAX MAPS
 - 3- U.S.G.S. MAPS
 - 4- VARIOUS SURVEY RECORDS FOUND IN THE OFFICE OF THE MUSKINGUM COUNTY ENGINEER, ZANESVILLE, OHIO.

BASIS OF BEARINGS

ALL BEARINGS SHOWN HEREON ARE BASED ON THE NORTH LINE OF THE ABOVE DESCRIBED "8.33 +/- ACRES TRACT" AS BEING S 85° 07' 46" E (BASED ON A PREVIOUS SURVEY MADE BY L. PETER DINAN, OHIO P.S. #5451). ALL BEARINGS SHOWN ARE TO AN ASSUMED MERIDIAN AND ARE USED TO DENOTE ANGLES ONLY.

NOTES:


- 1- This plat is a derivative of a field survey performed by or under the direct supervision of Wayne A. Knisley, Ohio P.S. #7231, on January 22, 2019.
- 2- This property is subject to all legal highways, legal restrictions and easements of record.
- 3- All distances are measured unless otherwise shown.

SURVEY FOR:

KEN NUTTER


JOB # N201860P

For more particular information concerning flood elevations for this area, see flood hazard map # 39119C0285G. Effective date: 7 - 6 - 2010

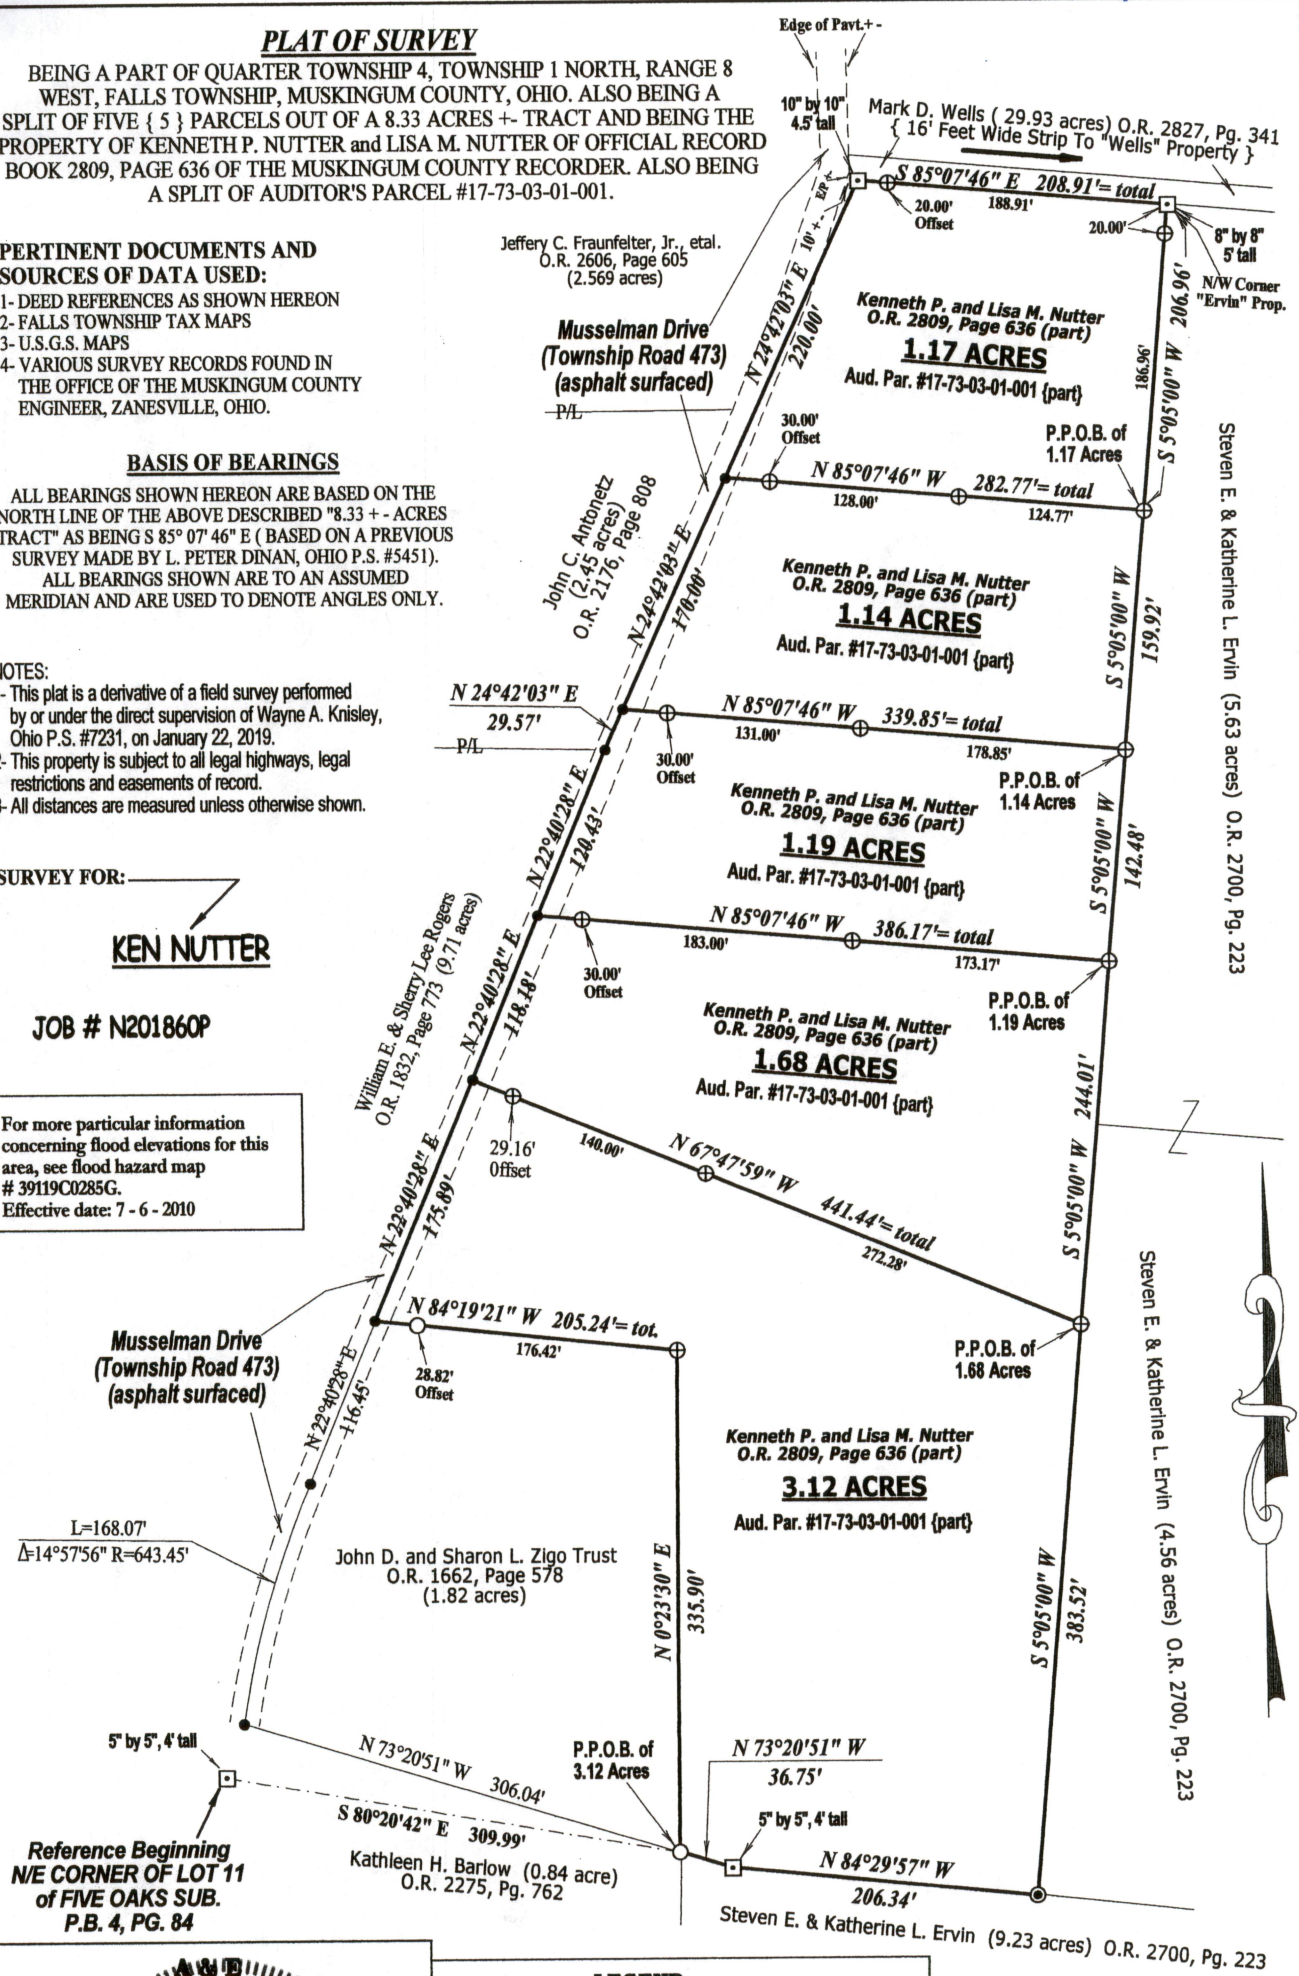

3284 Township Road #121
Somerset, Ohio 43783
P: (740) 743-2201
Cell: (740) 605-0002
Wayne A. Knisley
Ohio P.S. #7231
Date: January 22, 2019

- LEGEND**
- ⊕ IRON PIN SET = 5/8" BY 30" STEEL ROD WITH PLASTIC ID. CAP MARKED "KNISLEY 7231"
 - EXISTING 5/8" STEEL REBAR, NO ID.
 - EXISTING 1 1/2" AXLE, GOOD CONDITION
 - EXISTING, SQUARE, CONCRETE POST
 - UNMARKED POINT

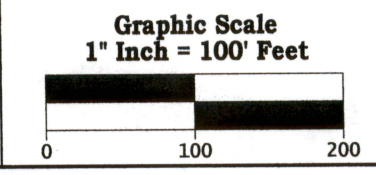

DESCRIPTION
APPROVED
By: *[Signature]* 1/28/2019

APPROVED
MUSKINGUM COUNTY
PLANNING COMMISSION DIRECTOR
[Signature]
Date: 1/28/19 Fee Paid