


17-76-02-15

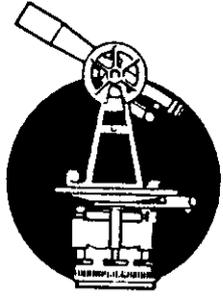

L. Peter Dinan & Associates

27 South Sixth Street

P. O. Box 55, Zanesville, Ohio 43701

SURVEYING & MAPPING

Ronald E. Ervin
Part of Parcel #17-17-76-02-15
0.03 Acres

Situated in the State of Ohio, County of Muskingum, Township of Falls.

Being a part of Lot 1-B in Adams Subdivision as recorded in Plat Book 4, Page 134 bounded and described as follows:

Commencing at an iron pipe found at the Northeast Corner of Lot 7 in Adams Subdivision; thence north 65 degrees 20 minutes 43 seconds west 581 feet to an iron pin and the true place of beginning of the premises here intended to be described; thence north 65 degrees 20 minutes 43 seconds west 12 feet to an iron pin; thence north 24 degrees 39 minutes 17 seconds east 110.19 feet to an iron pin; thence south 69 degrees 15 minutes east 12 feet to an iron pin found; thence south 24 degrees 39 minutes 17 seconds west 111.01 feet to the true place of beginning, containing three hundredths (0.03) of an acre more or less.

This description written from a survey made by L. Peter Dinan, Registered Surveyor #5451, December 11, 1991

**OFFICE COPY
NOT RECORDABLE**


DESCRIPTION APPROVED
FOR AUDITOR'S TRANSFER

BY J. J. Namb
12-13-91



L. PETER DINAN & ASSOCIATES
 27 SOUTH SIXTH STREET
 ZANESVILLE, OHIO

17-76-02-15

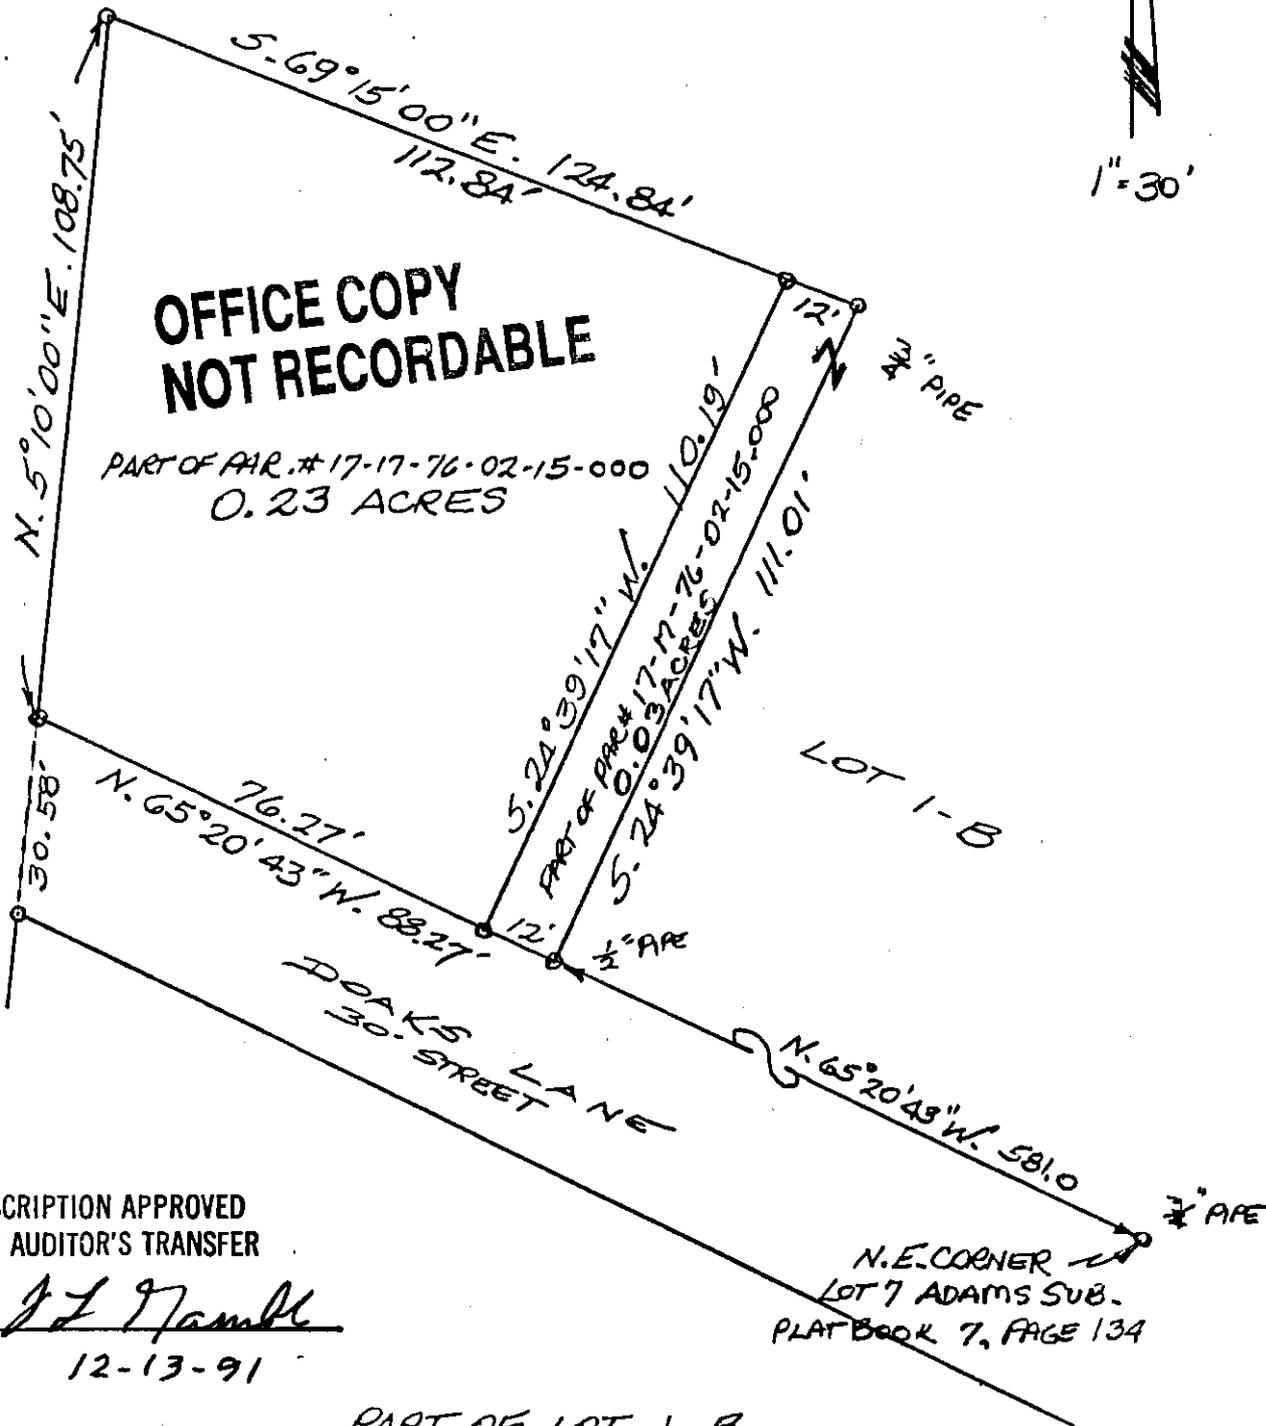

DESCRIPTION APPROVED
 FOR AUDITOR'S TRANSFER

BY J. J. Hamble
 12-13-91

PART OF LOT 1-B
 ADAMS SUBDIVISION
 QTR. TWP. 4, TWP. 1, RANGE 8
 FALLS TOWNSHIP
 MUSKINGUM COUNTY, OHIO
 DEC. 10, 1991