

William Morris
6/28/95

situated in the State of Ohio, County of Muskingum, Township of Falls,
Township 1, Range 8, Quarter Township 4, bounded and described as
follows:

Being Lot 2 + Part of Lot 1 of Locust Springs Sub.

Beginning at an iron pin set at the Northwest corner of Lot 2 of Locust
Springs Subdivision; thence South $63^{\circ} 30' 00''$ East along Newark Road
(State Route 146) 116.60 feet to an iron pin set; thence South
 $7^{\circ} 33' 00''$ East along Ellen Sharp's right-of-way 358.53 feet to an
iron pin set; thence North $63^{\circ} 30' 00''$ West along Ellen Sharp, Vol.
968, Page 23, 116.60 feet to an iron pin set; thence North $7^{\circ} 33' 00''$
West along D. Somers, Vol. 1034, Page 189, 358.53 feet to the place
of beginning, containing 0.795 acres more or less.

Bearings are based on the North line of Locust Springs Subdivision
bearing South $63^{\circ} 30' 00''$ East.

Being all of Parcel No. 17-77-04-02-000.
" " " 03-000

Iron pins set are No. 5 reinforcing bars 30 inches long with plastic
I. D. caps.

Reference: Volume 1086, Page 231.


DESCRIPTION APPROVED
FOR AUDITOR'S TRANSFER


By K. Buckner
6-29-95

Survey & Description By:

**OFFICE COPY
NOT RECORDABLE**
mule

R. L. Daniels
Registered Surveyor No. 5410

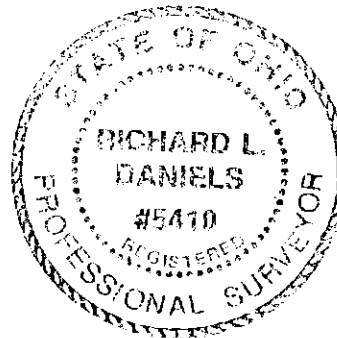

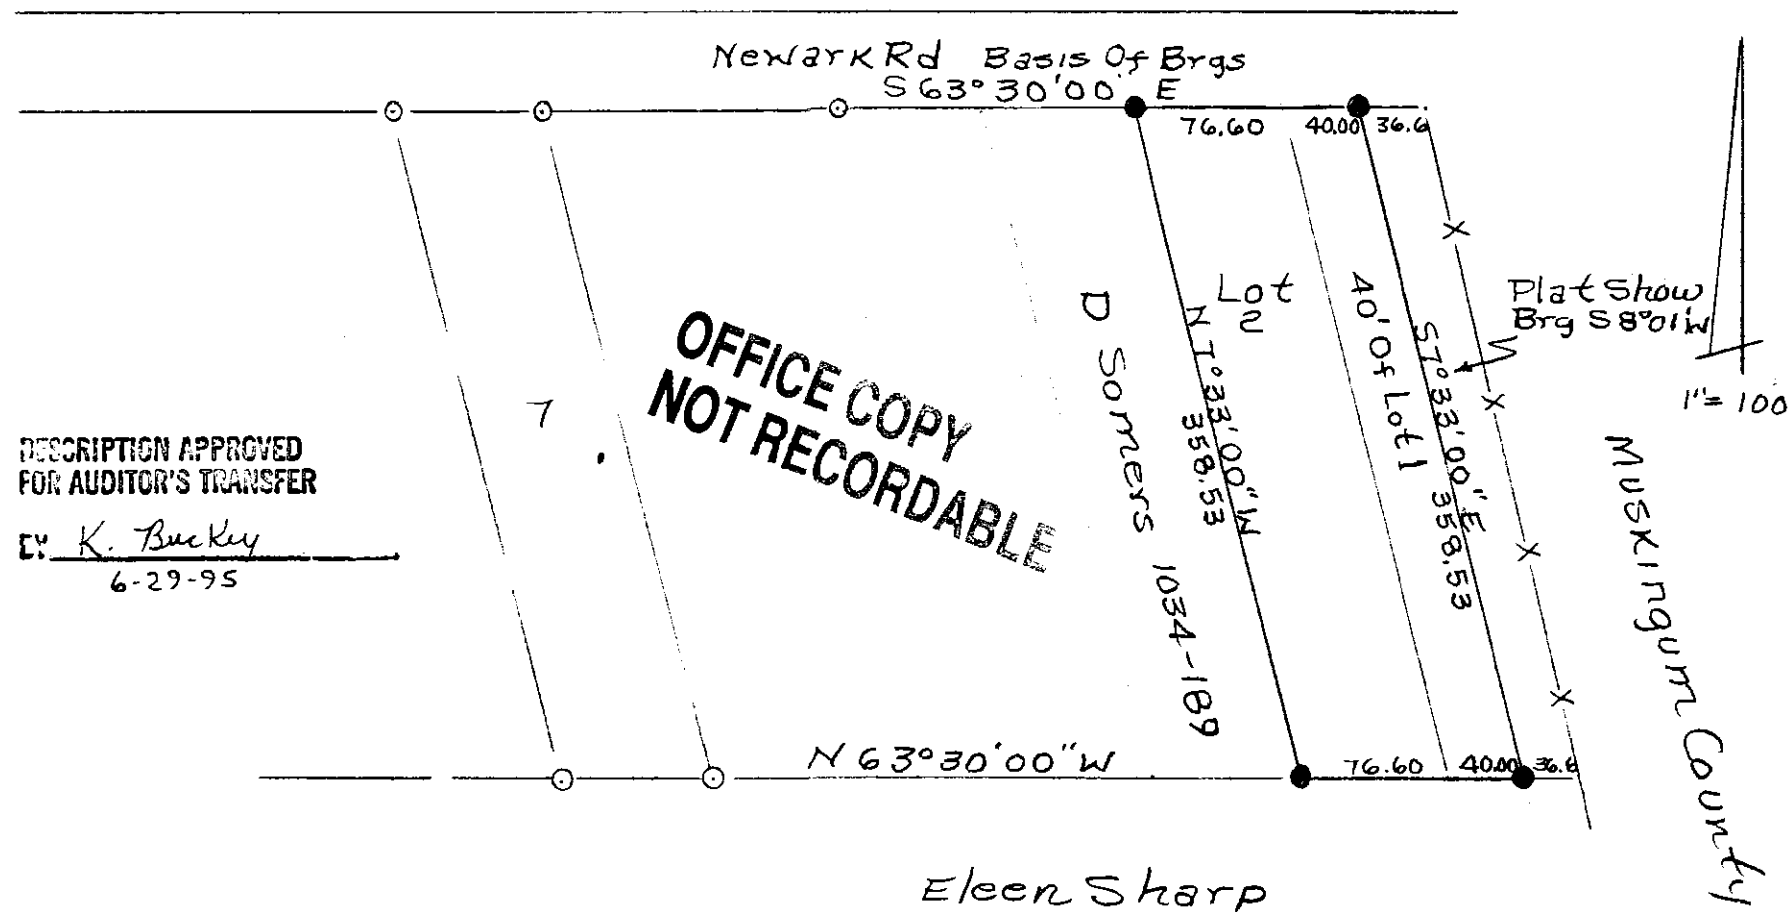

DESCRIPTION APPROVED
FOR AUDITOR'S TRANSFER

By K. Buckley
6-29-95

OFFICE COPY
NOT RECORDABLE

Eleen Sharp

Iron Pins Found
Iron Pins Set No 5.
Reins Bars 30" Lg Plastic
ID Caps

○ Iron Pins Found
● Iron Pins Set No. 5 Reins.
Bars 30" Lg Plastic ID Caps

William Morris
Vol 1086 - P 231 Parcel No.
17-77-04-02-000 6-29-95
Lot No 2 And Part of Lot 1 of
Locust Springs Sub-
Plat Book 7, Page 59
Muskingum County,
Falls Twp, T1, R8, Qtr
Twp 4