

17-77-04-36-001 A


SITUATED IN

The State of Ohio, County of Muskingum
Township of Falls and being in the 4th Qtr. Twp.
T1, R8, United States Military Lands.

Survey Split

BASIS OF BEARING

Bearings are based on the Ohio State
Plane Coordinate System, NAD 83, South
Zone, Grid North, per GPS observation.

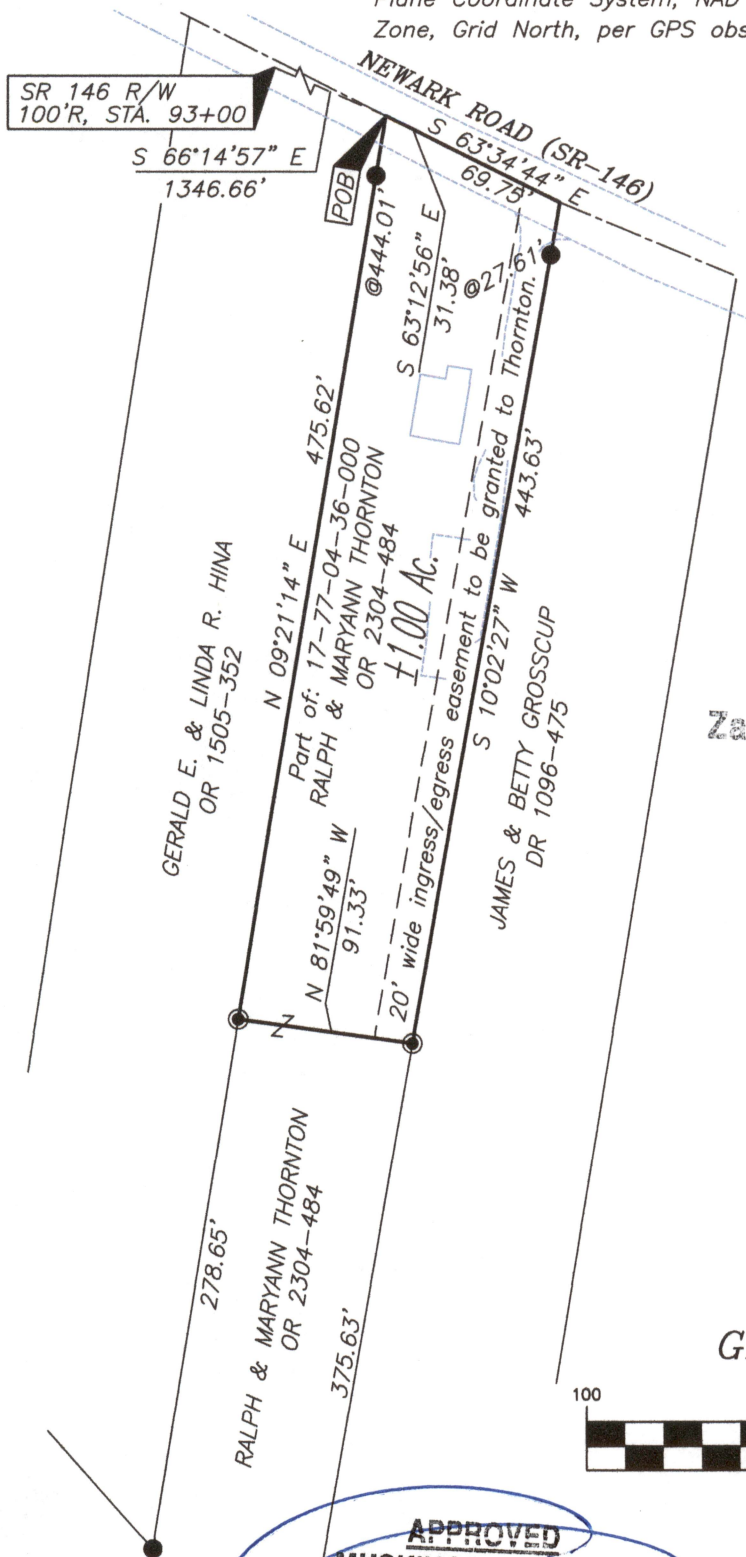

REFERENCES

* As Noted on Plat
www.muskingumcountyauditor.org
www.mceo.org
<http://recorder.muskingumcounty.org>

Approved For Transfer
On-Lot Sewage O.K.

Date 11.26.19


Matthew

Zanesville-Muskingum Co.
Health Department

LEGEND

- Iron Pin Set, 5/8" rebar
- Iron Pin Found
- ⊠ Stone Found
- △ Railroad Spike Set
- ⊕ PK Nail Found

GRAPHIC SCALE

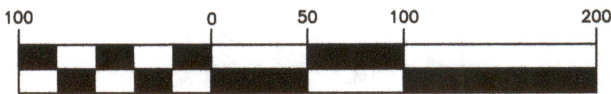

(IN FEET)

1 inch = 100 ft.

APPROVED
MUSKINGUM COUNTY
PLANNING COMMISSION DIRECTOR

Date *12/14/19* Fee Paid



OFFICE COPY

Brian Kelly McPeck
Reg. Surveyor No. 8517

Date *10/14/19*

NOT RECORDABLE

DESCRIPTION
APPROVED

By: *12/14/19*

This plat was prepared by McPeck Land Surveying, LLC
in accordance with Chapter 4733-37 of the Administrative Code,
and is intended to be used for the legal transfer of the property
described and does not intend to describe all or any easements of
record, nor encroachments unless otherwise intended.



**MCPECK
LAND
SURVEYING**

www.mcpeeklandsurveying.com LLC
email: brian@mcpeeklandsurveying.com
340 Robin Hood Ln., * Zanesville, Oh 43701 * 740.704.6073