

Legal Description

Situated in Quarter Twp. 4, Range 8, Township 1, U.S. Military lands in Falls Township, Muskingum County, Ohio and being part of a 6.80 acre tract deeded to Julius B. Bussemer, et al, by deed as recorded in Volume 168, Page 590 of the deed records of said county and being more particularly described as follows:

Beginning at an iron pin at the northwest corner of Lot 5 of Terrace View Addition as recorded in Plat Book 7 Page 39 of the records in said County:

Thence N 26°30' E for 180 feet (corrected from 150 feet on previous deed) to the center of Newark Road, passing through an iron spike at 150.14 feet;

Thence S 86°00' E for 50.00 feet to a point in said road;

Thence S 26°30' W for 180 feet (corrected from 150 feet on previous deed) to an iron pin, passing through an iron pin at 29.95 feet, said point being on the North Line of Terrace View Addi.

Thence N 66°00' W for 50.00 feet to the point of beg containing 0.206 Acres of which 0.034 lies in highway right of way

Said property is subject to restrictions as contained in prior deeds


Surveyed by Loren C. Camp Reg # S-5843 on November 22nd 1980

DESCRIPTION APPROVED
for Auditor's transfer

By W. M. Williams

17-78-04-04

1260 N. D. R. 1

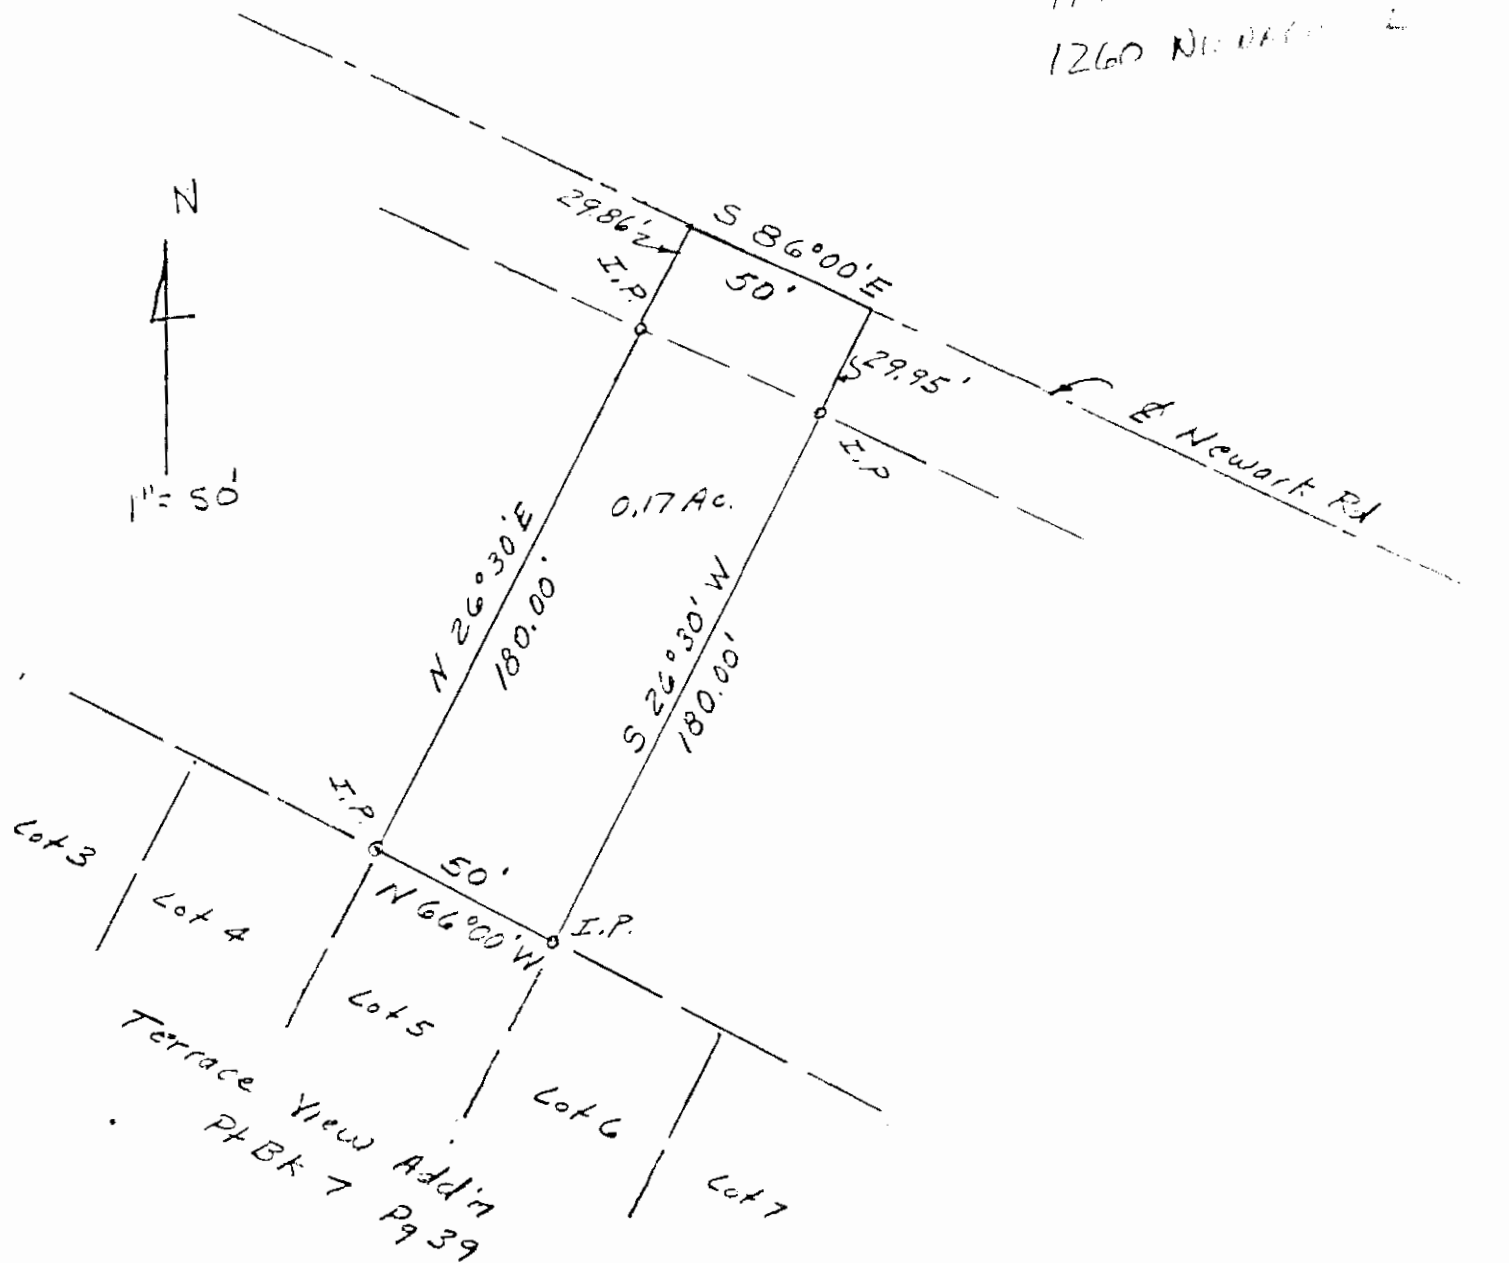

DESCRIPTION APPROVED
for Auditor's transfer

By Robert McLoughlin 11-22-80

Being located in Qtr. Twp 4

Range 8, Twp 1 U.S.M. Lands

Falls Twp

Robert McLoughlin Vol 422 Pg 1

Robert C. Carr 5-15843

11/22/80