

Approved For Transfer
On Lot Sewage Proposed
Date 5.2.22

Max


Zanesville-Muskingum County
Health Department

N/F
C Z COMPANY
1150 NEWARK RD
APN: 17-79-02-08-000,
17-79-02-09-000,
17-79-02-10-000, &
17-79-02-11-000
D.V. 475 PG 22

LOT 5
COUNTY INFIRMARY FARM
SUBDIVISION
RP1, PG 108
APN: 17-79-02-11-000

15" CMP
S40°56'08"E
86.48'
P.O.B.
PARCEL A

P.O.C.

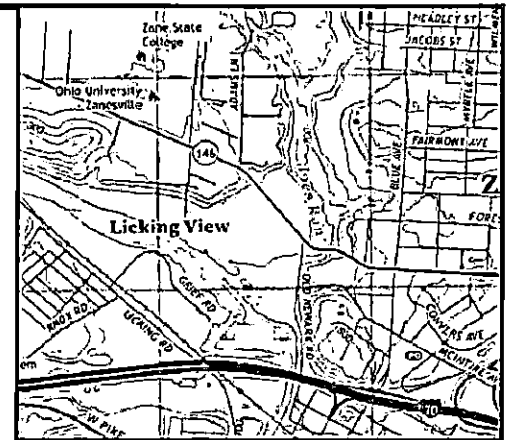

LOCATION MAP

NOT TO SCALE

DESCRIPTION


APPROVED

By: *24/27/22*

- Subject Property Line
- Original County Parcel Line
- ROW Line
- FEMA Flood Zone
- Storm Sewer Line
- 5/8" x 30" Bar Set
"BL Co - 7571"
- 5/8" Iron Pin Found
- ▲ Mag Nail Set

NEWARK ROAD
(S.R. 146 - VARIABLE WIDTH PUBLIC ROW)

15" CMP
DRIVEWAY
CULVERT

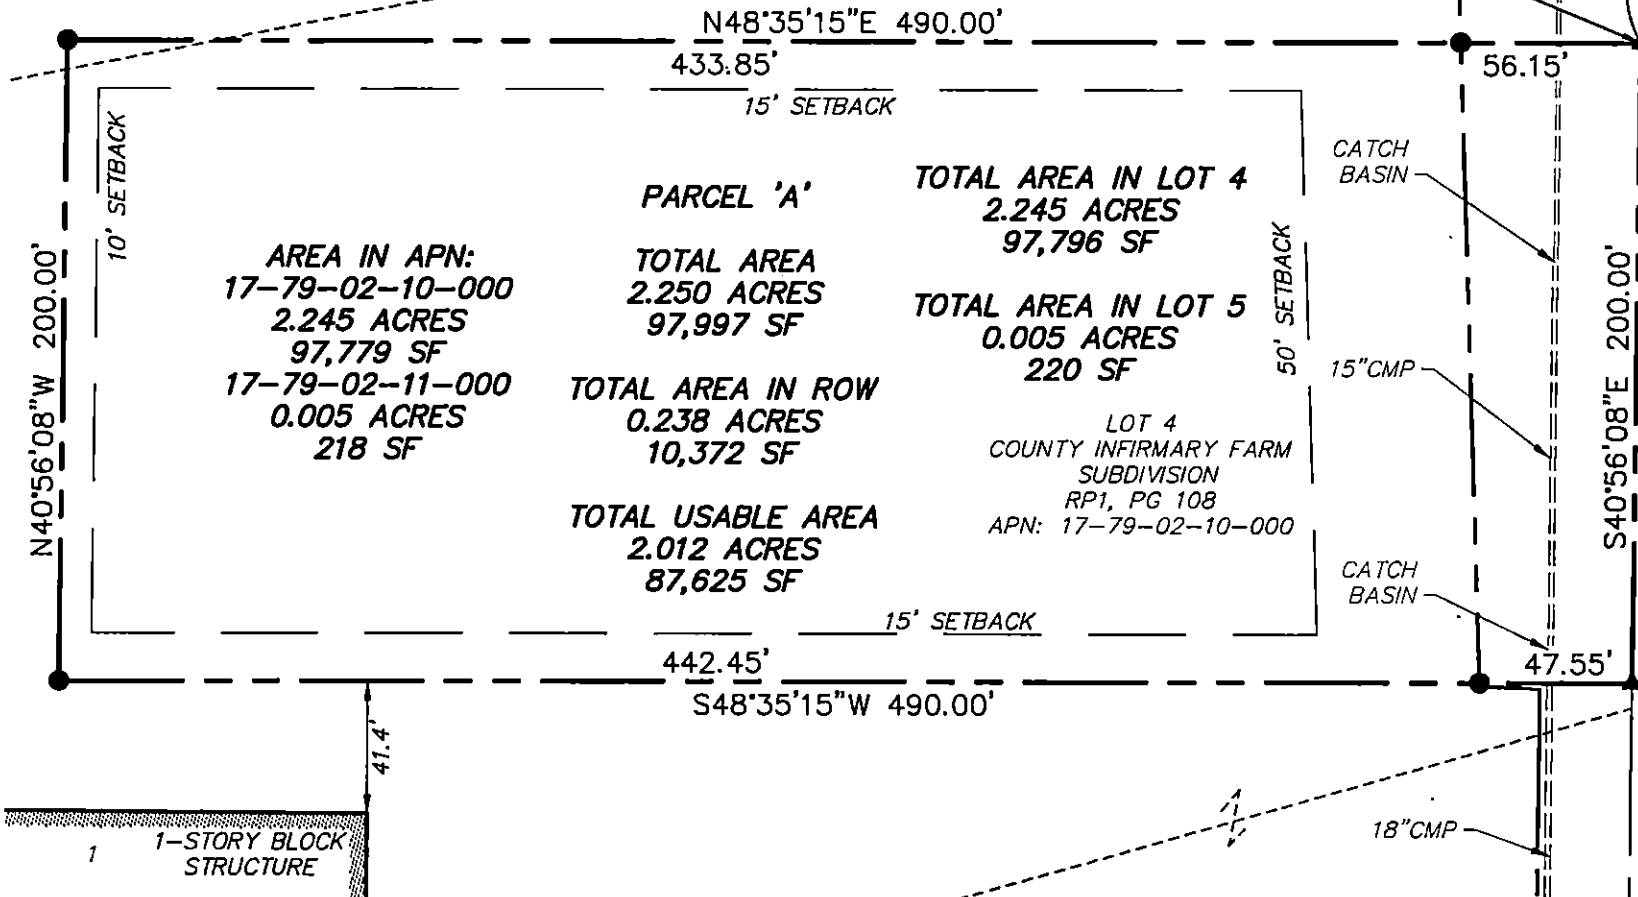

ARCHITECTURE
ENGINEERING
ENVIRONMENTAL
LAND SURVEYING

3755 Boettler Oaks Drive
Suite G
Uniontown, Ohio 44685
(234) 294-6340

MINOR LOT SPLIT - CZ COMPANY

CZ COMPANY
1150 NEWARK ROAD
FALLS TOWNSHIP, MUSKINGUM COUNTY, OHIO

Surveyed JC/MB/BK
Drawn WYV
Reviewed rC
Scale 1"=60'
Project No. 2101884
Date 04/05/2022
CAD File SB210188401

SB-1
No. 2 of 3