


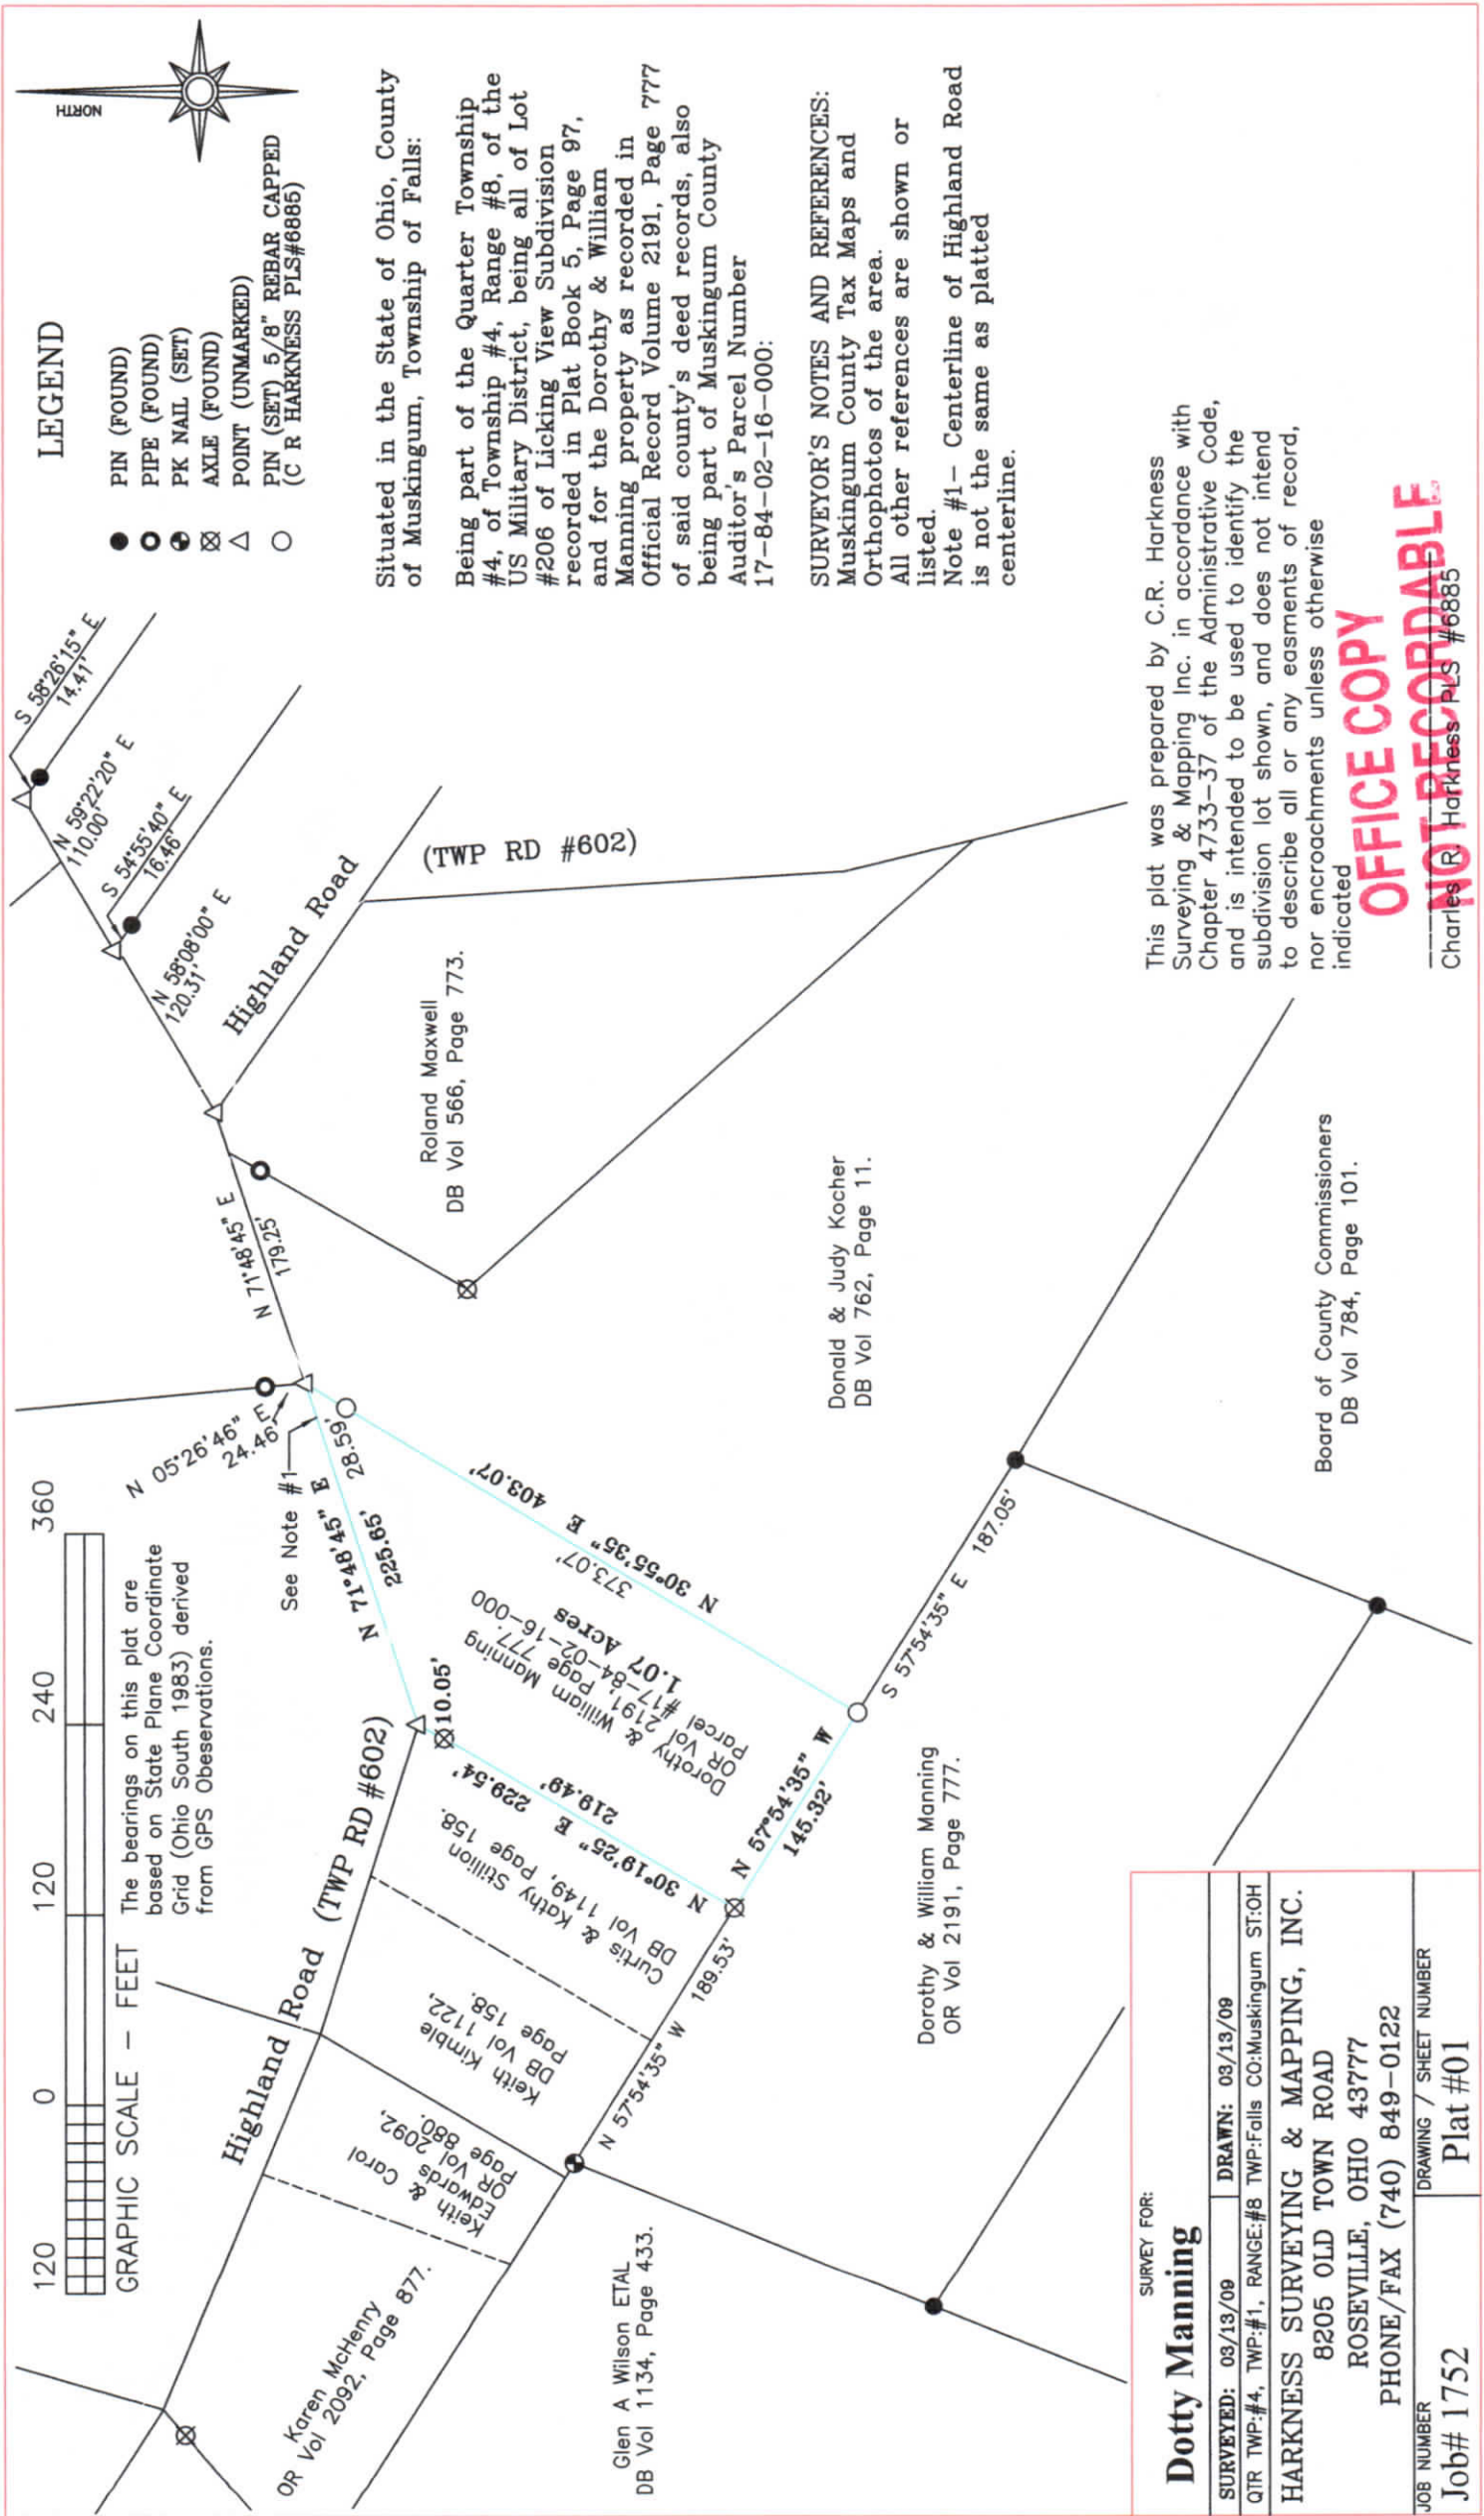

LEGEND

- PIN (FOUND)
- PIPE (FOUND)
- PK NAIL (SET)
- AXLE (FOUND)
- POINT (UNMARKED)
- PIN (SET) 5/8" REBAR CAPPED (C R HARKNESS PLS#6885)

Situated in the State of Ohio, County of Muskingum, Township of Falls:

Being part of the Quarter Township #4, of Township #4, Range #8, of the US Military District, being all of Lot #206 of Licking View Subdivision recorded in Plat Book 5, Page 97, and for the Dorothy & William Manning property as recorded in Official Record Volume 2191, Page 777 of said county's deed records, also being part of Muskingum County Auditor's Parcel Number 17-84-02-16-000:

SURVEYOR'S NOTES AND REFERENCES:
Muskingum County Tax Maps and Orthophotos of the area.
All other references are shown or listed.
Note #1- Centerline of Highland Road is not the same as platted centerline.

SURVEY FOR:

Dotty Manning

SURVEYED: 03/13/09 DRAWN: 03/13/09
QTR TWP:#4, RANGE:#8 TWP:Falls CO:Muskingum ST:OH
HARKNESS SURVEYING & MAPPING, INC.
8205 OLD TOWN ROAD
ROSEVILLE, OHIO 43777
PHONE/FAX (740) 849-0122

JOB NUMBER DRAWING / SHEET NUMBER
Job# 1752 Plat #01

This plat was prepared by C.R. Harkness Surveying & Mapping Inc. in accordance with Chapter 4733-37 of the Administrative Code, and is intended to be used to identify the subdivision lot shown, and does not intend to describe all or any easements of record, nor encroachments unless otherwise indicated

OFFICE COPY
NOT RECORDABLE
Charles R. Harkness PLS #6885

Board of County Commissioners
DB Vol 784, Page 101.

Donald & Judy Kocher
DB Vol 762, Page 11.

Dorothy & William Manning
OR Vol 2191, Page 777.

Roland Maxwell
DB Vol 566, Page 773.

Karen McHenry
OR Vol 2092, Page 877.

Glen A Wilson ETAL
DB Vol 1134, Page 433.

Keith Kimble
DB Vol 1122, Page 158.

Curtis & Kathy Stillion
DB Vol 1149, Page 158.

Dorothy & William Manning
OR Vol 2191, Page 777.

Parcel #17-84-02-16-000
1.07 Acres

N 30°55'35" E 403.07'

N 17°48'45" E 225.66'

N 05°26'46" E 24.46'

N 71°48'45" E 179.25'

N 58°08'00" E 120.31'

S 54°55'40" E 16.46'

N 59°22'20" E 110.00'

S 58°26'15" E 14.47'