

17-85-02-25-000 A

SITUATED IN

The State of Ohio, County of Muskingum, Township of Falls, being Lots 527, 528 & Part of 526, The Licking View Realty Co., PB 5, Page 97 & PB 5, Page 93.


BASIS OF BEARING

Bearings are based on State Plane Grid Coordinates & Distances, NAD83, Ohio South, per GPS Observation.

Re~Survey

REFERENCES

\* As Noted on Plat  
www.muskingumcountyauditor.org  
www.mceo.org  
http://recorder.muskingumcounty.org

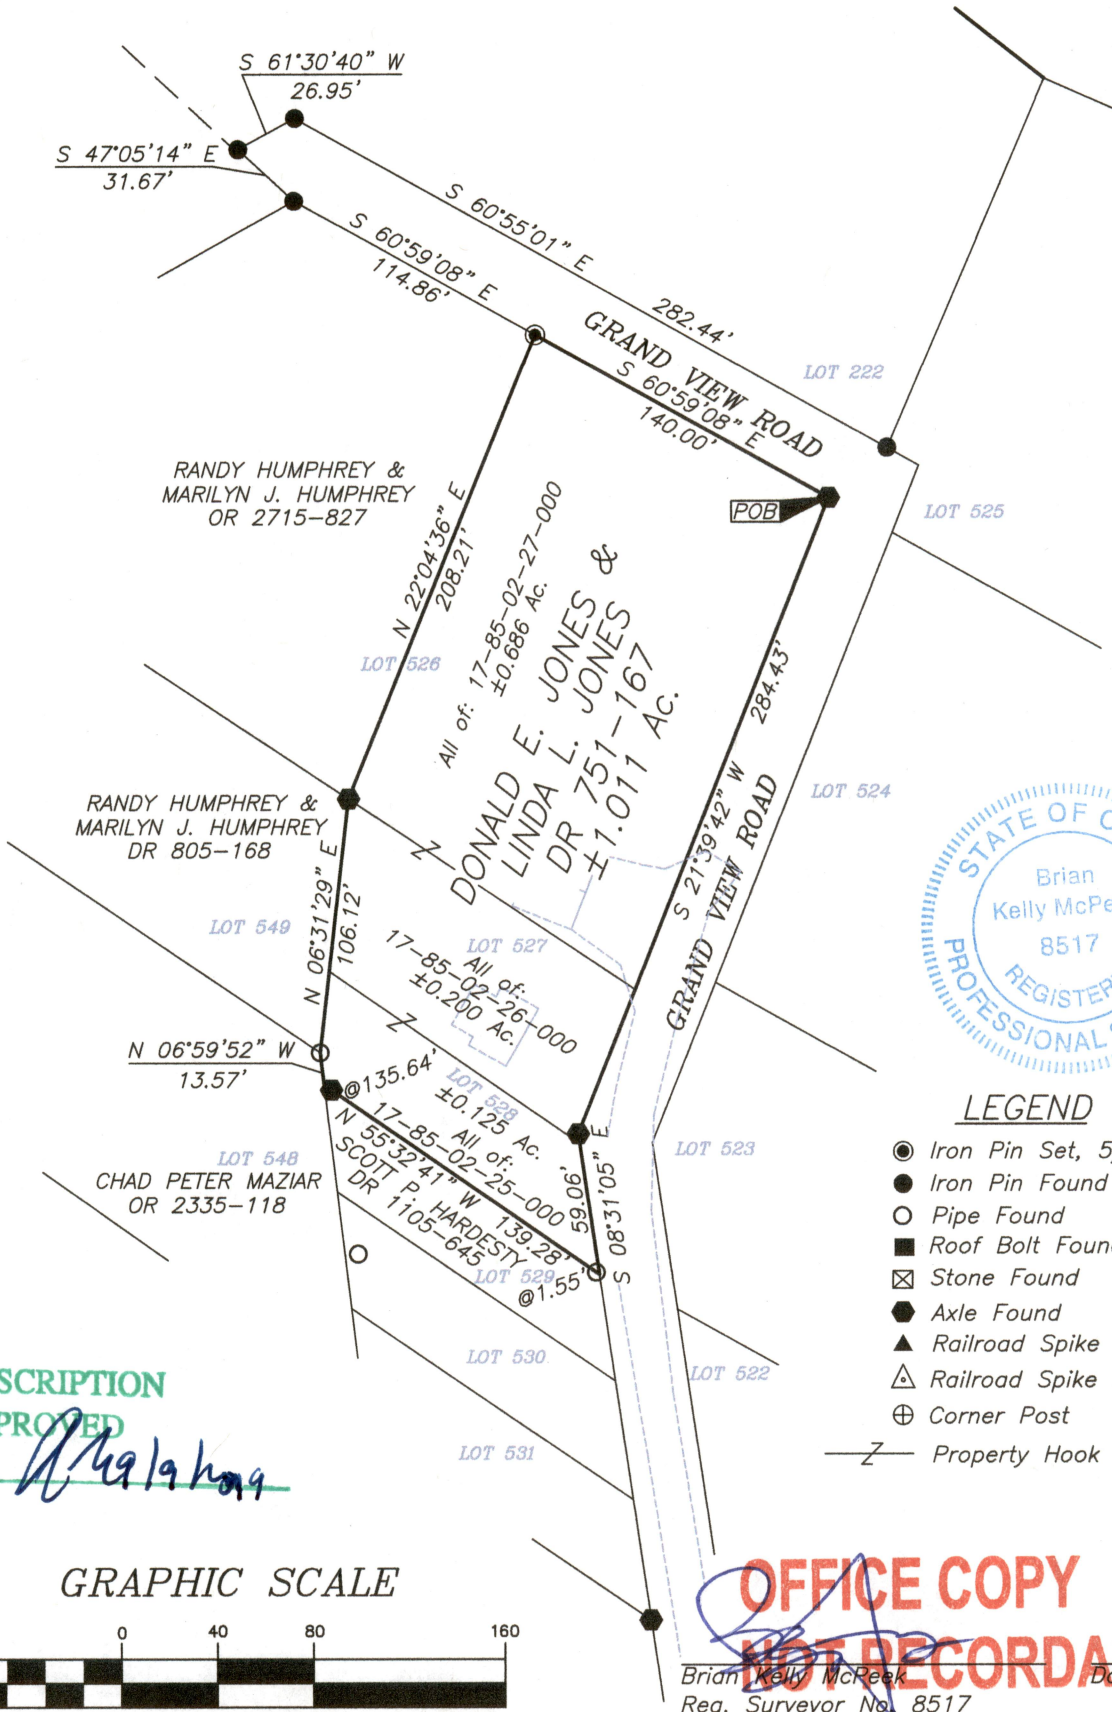


**DESCRIPTION**

**APPROVED**

By: [Signature] 4/9/19

**GRAPHIC SCALE**

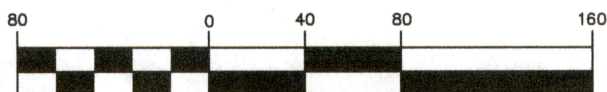

( IN FEET )

1 inch = 80 ft.

This plat was prepared by McPeck Land Surveying, LLC in accordance with Chapter 4733-37 of the Administrative Code, and is intended to be used for the legal transfer of the property described and does not intend to describe all or any easements of record, nor encroachments unless otherwise intended.

**MCPECK LAND SURVEYING**

www.mcpeeklandsurveying.com  
email: brian@mcpeeklandsurveying.com  
340 Robin Hood Ln., \* Zanesville, Oh 43701 \* 740.704.6073