


17-90-01-01 SNR

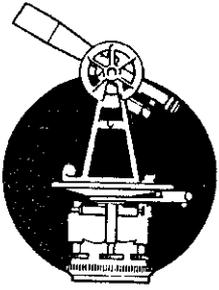

## L. Peter Dinan & Associates

27 South Sixth Street

P. O. Box 55, Zanesville, Ohio 43701

SURVEYING & MAPPING

Fred Polk  
3.27 Acres  
Part of Parcel #17-90-01-01-000

Situated in the State of Ohio, County of Muskingum, Township of Falls.

Being a part of the South Half of Quarter Township 3, Township 1, Range 8 bounded and described as follows:

Commencing at a cross cut in the centerline of State Route #40 where it intersects the west line of Falls Township; thence along the center of said State Route #40 north 76 degrees 34 minutes 14 seconds east 2002.66 feet to a point; thence leaving said centerline north 13 degrees 25 minutes 46 seconds west 147.04 feet to a point in the center of the Old National Road; thence along the center of said Old National Road south 82 degrees 52 minutes 10 seconds west 376.61 feet to an iron pin and the true place of beginning of the premises herein intended to be described; thence continuing along said centerline south 82 degrees 52 minutes 10 seconds west 40.28 feet to a point; thence continuing along said centerline on a curve to the left having a radius of 1589.0 feet an arc length of 195.13 feet (the chord of which bears south 79 degrees 21 minutes 05 seconds west 195.01 feet) to a point; thence continuing along said centerline south 75 degrees 50 minutes west 20.64 feet to a point; thence leaving said centerline north 0 degrees 17 minutes 15 seconds east 633.81 feet to an iron pin; thence south 80 degrees 21 minutes 35 seconds east 236.66 feet to an iron pin; thence south 1 degree 34 minutes 56 seconds east 548.29 feet to the true place of beginning, containing three and twenty-seven hundredths (3.27) acres more or less.

Subject to the easements of Old National Road.

This description written from a survey made by L. Peter Dinan, Surveyor #5451, May 16, 1992.

**OFFICE COPY  
NOT RECORDABLE**

DESCRIPTION APPROVED  
FOR AUDITOR'S TRANSFER

BY J. J. Hambl  
6-15-92



L. PETER DINAN & ASSOCIATES  
 27 SOUTH SIXTH STREET  
 ZANESVILLE, OHIO

OFFICE COPY  
 NOT RECORDABLE





1"=100'

PART OF  
 SOUTH HALF QTR. TWP. 3  
 TWP. 1, RA. 8  
 FALLS TOWNSHIP  
 MUSKINGUM CO. OHIO  
 MAY 5, 1992

**327 Ac.**

PART OF PARCEL #  
 17-17-90-01-01-000

WEST LINE FALLS TOWNSHIP

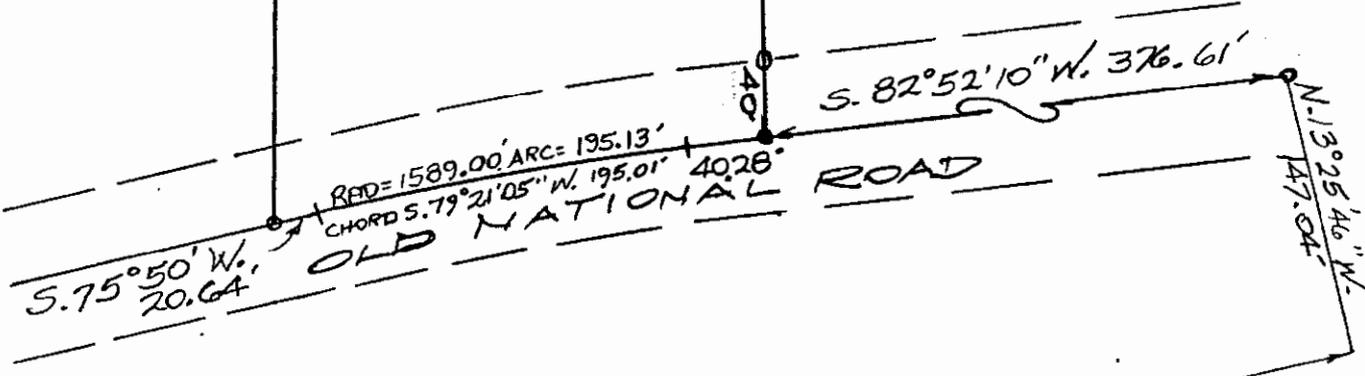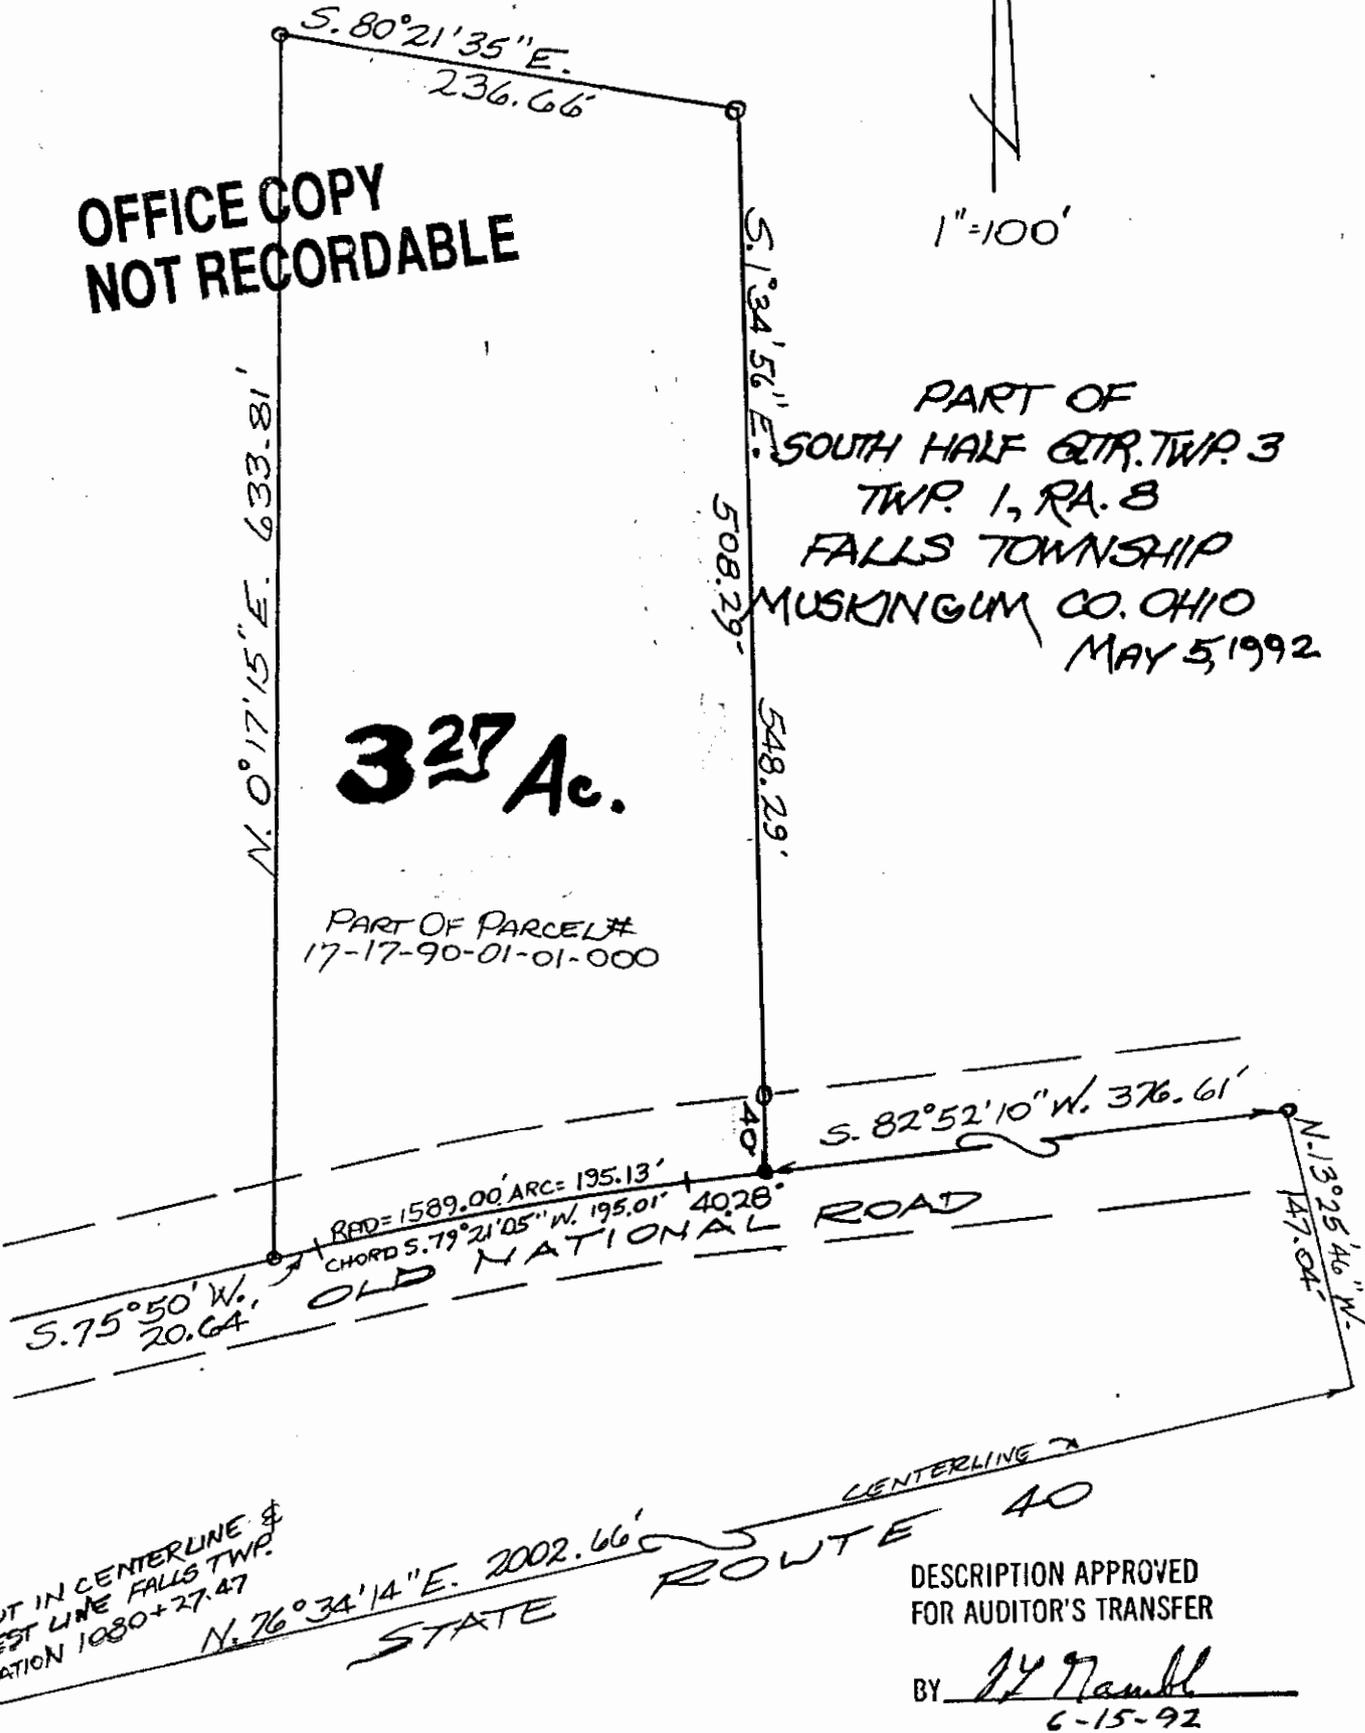

+ CUT IN CENTERLINE &  
 WEST LINE FALLS TWP.  
 STATION 1080+27.47

STATE ROUTE 40  
 CENTERLINE

DESCRIPTION APPROVED  
 FOR AUDITOR'S TRANSFER

BY 24 Nambl  
 6-15-92