

L. Peter Dinan & Associates

14 South Fifth Street

Zanesville, Ohio

SURVEYING & MAPPING

Wilbur Mock
Description For Conveyance

Situated in the State of Ohio, County of Muskingum, Township of Falls.

Being a part of Lots 7 & 8 in Williams Subdivision in Quarter Township 3, Township 1, Range 8 as Recorded in Record Book X, Page 459 of Common Pleas Court Muskingum County, Ohio, bounded and described as follows:

Commencing at the intersection of the west line of said Lot 7 extended to the centerline of the Old National Road and also being 30 feet to the left of Station 1140+15.40 centerline survey State Route 40 (1941); thence along the center of the Old National Road north 85 degrees 29 minutes 19 seconds east 372.30 feet to the true place of beginning of the premises herein intended to be described; thence continuing along the Old National Road centerline north 85 degrees 29 minutes 19 seconds east 315 feet to a point; thence leaving said road south 4 degrees 47 minutes 30 seconds east 677.54 feet to a point on the north bank of Timber Run; thence along said north bank north 87 degrees 15 minutes 01 seconds west 317.75 feet to a point; thence leaving said north bank north 4 degrees 47 minutes 30 seconds west 637.38 feet to the true place of beginning, containing four and seven hundred fifty-four thousandths (4.754) acres more or less. And being 2.674 acres in Lot 7 and 2.080 acres in Lot 8.

Subject to the easements of Existing State Route 40.

This description written from a survey made by L. Peter Dinan, Registered Surveyor #5451, October 12, 1979.

**OFFICE COPY
NOT RECORDABLE**

Stubbins, Phil, 8/5

I called and they will bring map.

DESCRIPTION APPROVED
for Auditor's transfer


By *[Signature]* 11-19-79

L. PETER DINAN & ASSOCIATES

14 SOUTH FIFTH STREET

ZANESVILLE OHIO

4560 W. Pike

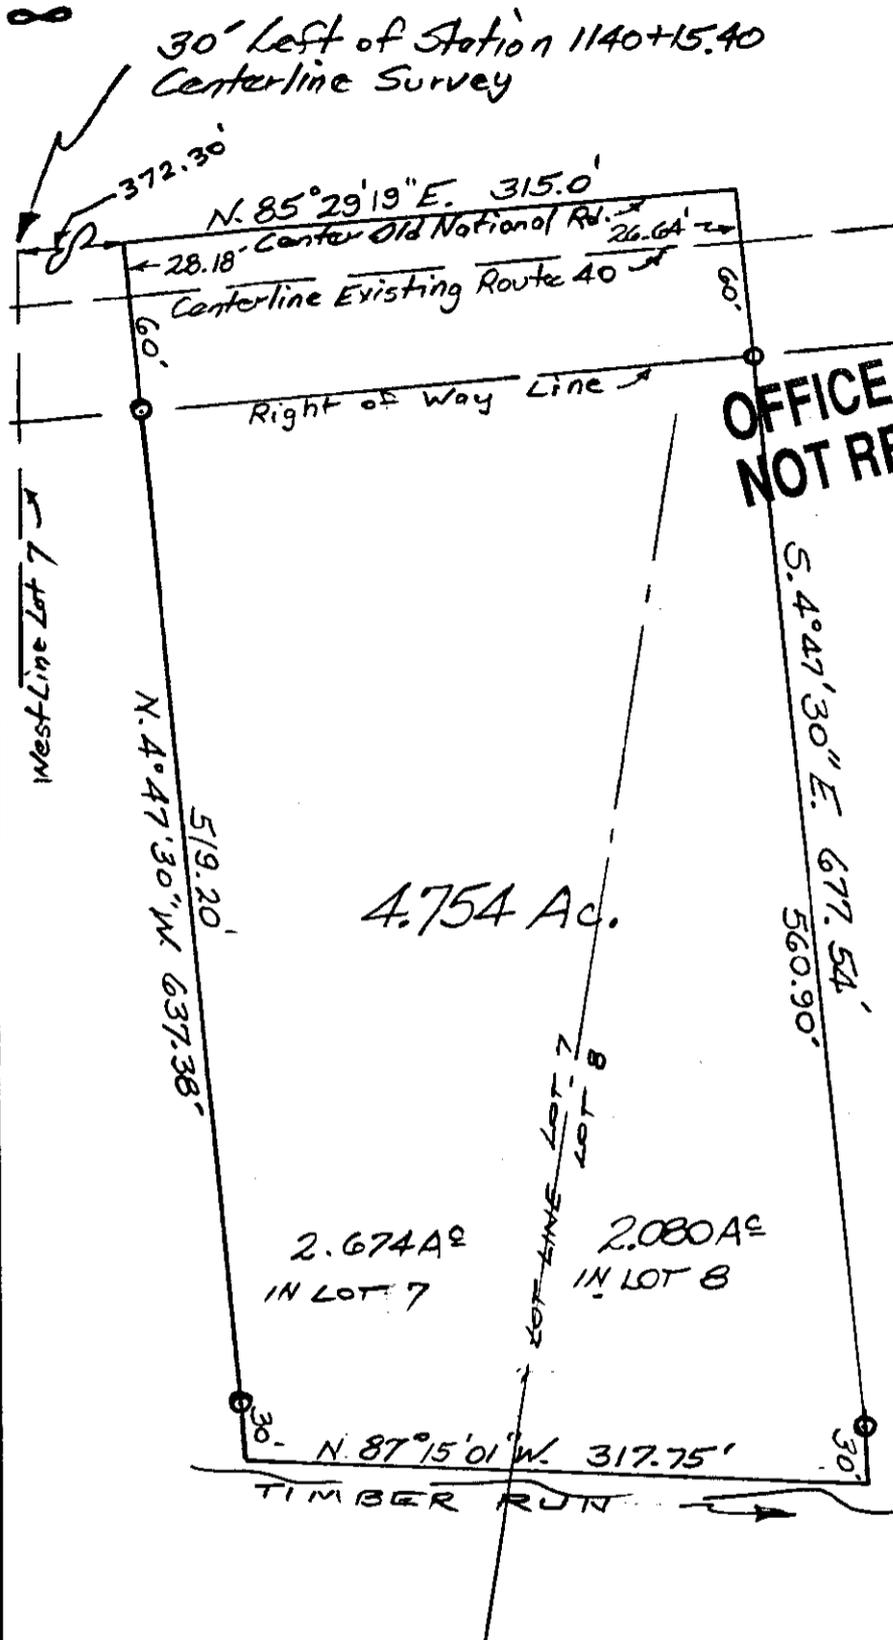

PART OF LOTS 7 & 8
 WILLIAMS SUBDIVISION
 IN QTR. TWP. 3, TWP. 1, RA. 8
 FALLS TOWNSHIP
 MUSKINGUM CO. OHIO
 Oct. 12, 1979

Sewage disposal installation site inspection
 Approved by Ohio E.P.A.
 Approved for transfer - Zanesville-Muskingum County Health Dept.

By Ken Elble

DESCRIPTION APPROVED
 for Auditor's transfer

By J.E. Davison 12-27-79