

17-92-02-027


17-92-02-02-002 JA

17-92-02-02-001 NA

17-92-02-02

3600 W P12F

copy

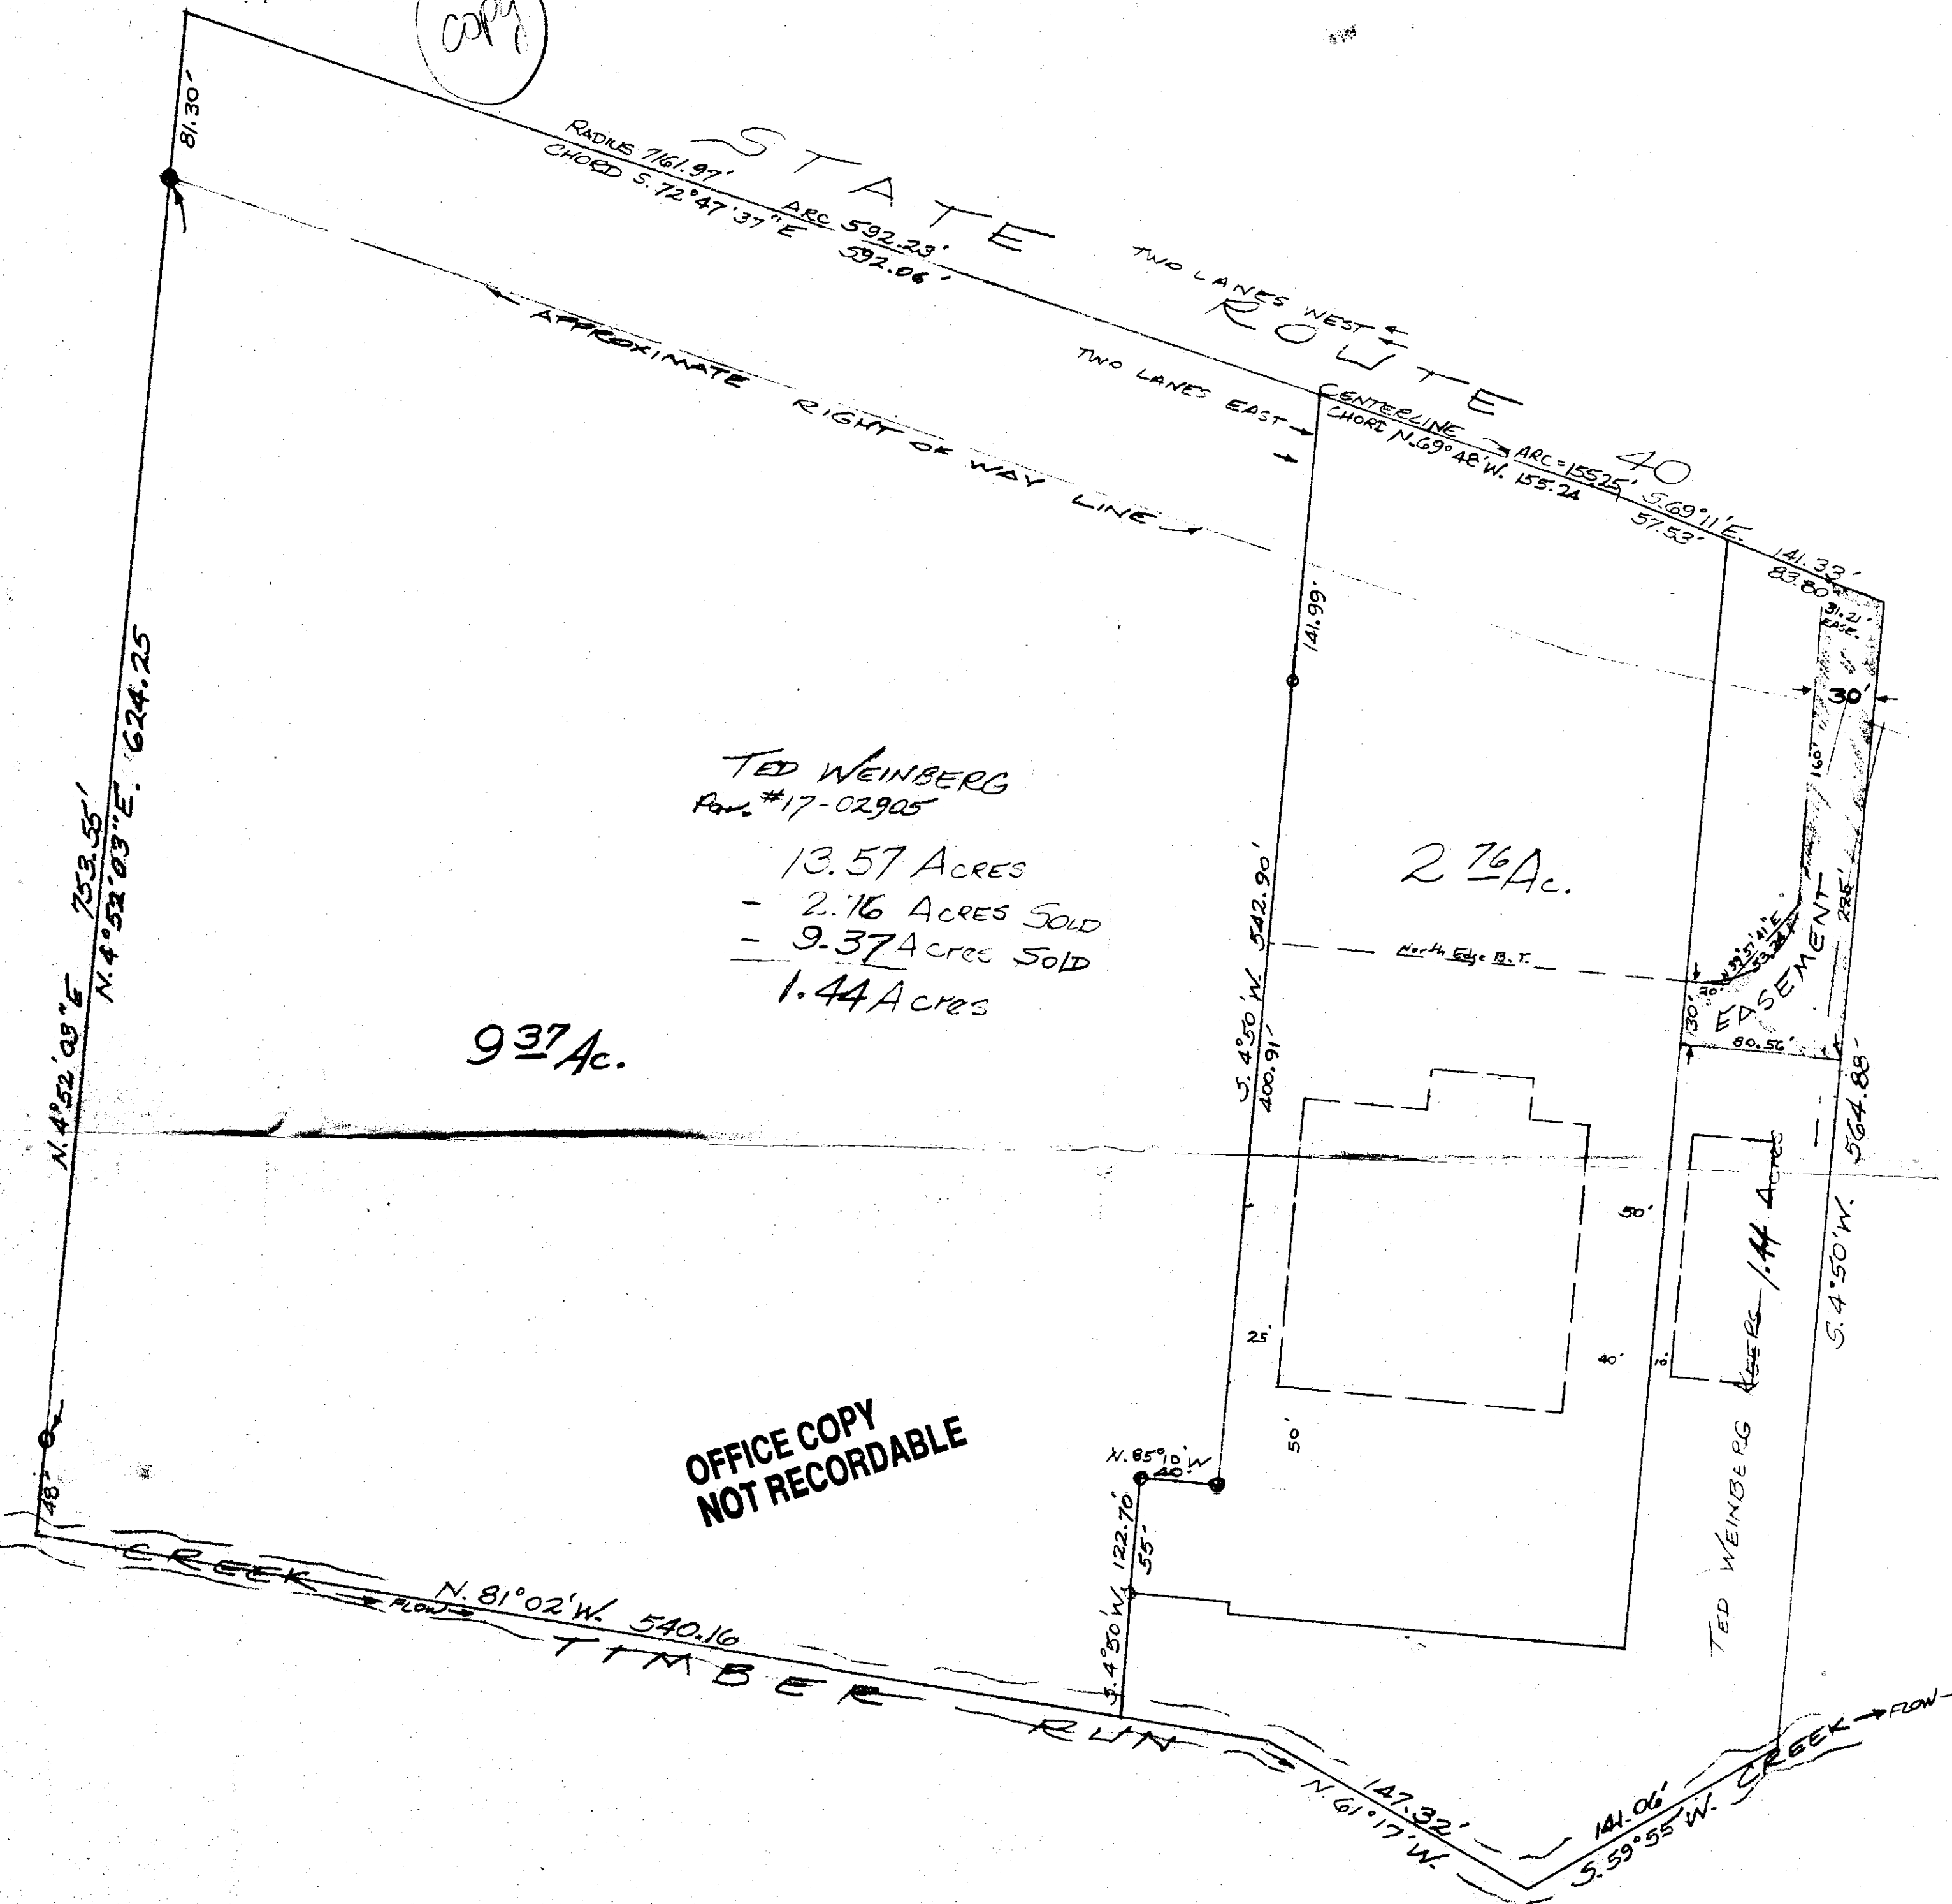

TED WEINBERG
Par. #17-02905
13.57 ACRES
- 2.16 ACRES SOLD
- 9.37 ACRES SOLD
1.44 ACRES

937 Ac.

2 7/16 Ac.

OFFICE COPY
NOT RECORDABLE

PART OF QTR. TWP. 3, TWP. 1, RA. 8
FALLS TOWNSHIP
MUSKINGUM COUNTY, OHIO

Dec. 21, 1983
Drawn from existing maps and leads by
L. Peter Dixon
Reg. Surveyor. 5851

DESCRIPTION APPROVED
for Auditor's transfer
By *[Signature]*
8-1-85

17-92-02

OFFICE COPY
NOT RECORDABLE