

17-94-02-18  
3675 W. AKE

A. P. Kennedy  
9/20/93

Situated in the State of Ohio, County of Muskingum, Township of Falls, Third Quarter Township, Township 1, Range 8, bounded and described as follows:

Commencing at a point at the intersection of East line of Third Quarter Township and U. S. Route 40 (old location); thence along center line of old Route 40 North  $74^{\circ} 36' 06''$  West 93.56 feet to a point, being the Southwest corner of Vol. 912, Page 239; thence continuing along center line North  $74^{\circ} 48' 59''$  West 2440.87 feet to the place of beginning; thence continuing along center of old Route 40 North  $74^{\circ} 10' 58''$  West 133.28 feet to a point; thence leaving U. S. Route 40 North  $4^{\circ} 02' 37''$  East 501.67 feet to an iron pin found, passing an iron pin found at 68.48 feet; thence South  $74^{\circ} 39' 32''$  East along Fred s. Greiner et al, Vol. 521, Page 141, 133.05 feet to an iron pin found; thence South  $4^{\circ} 02' 37''$  West along L. L. Morgan, Vol. 818, Page 125, 502.80 feet to the place of beginning, passing an iron pin set at 435.32 feet, containing 1.50 acres more or less.

Being all of Auditor's Parcel Numbers 17-17-94-02-18--000 and 17-17-94-02-19-000.

Bearings are based on right-of-way plans of existing U. S. Route 40.

Iron pins set are Number five reinforcing bars 30 inches long with plastic I. D. caps.

Survey & Description By:

**OFFICE COPY  
NOT RECORDABLE**  
R. Daniels  
Registered Surveyor No. 5410




DESCRIPTION APPROVED  
FOR AUDITOR'S TRANSFER

*A. L. Smith*  
9-23-93

OFFICE COPY  
NOT RECORDABLE

1" = 100'

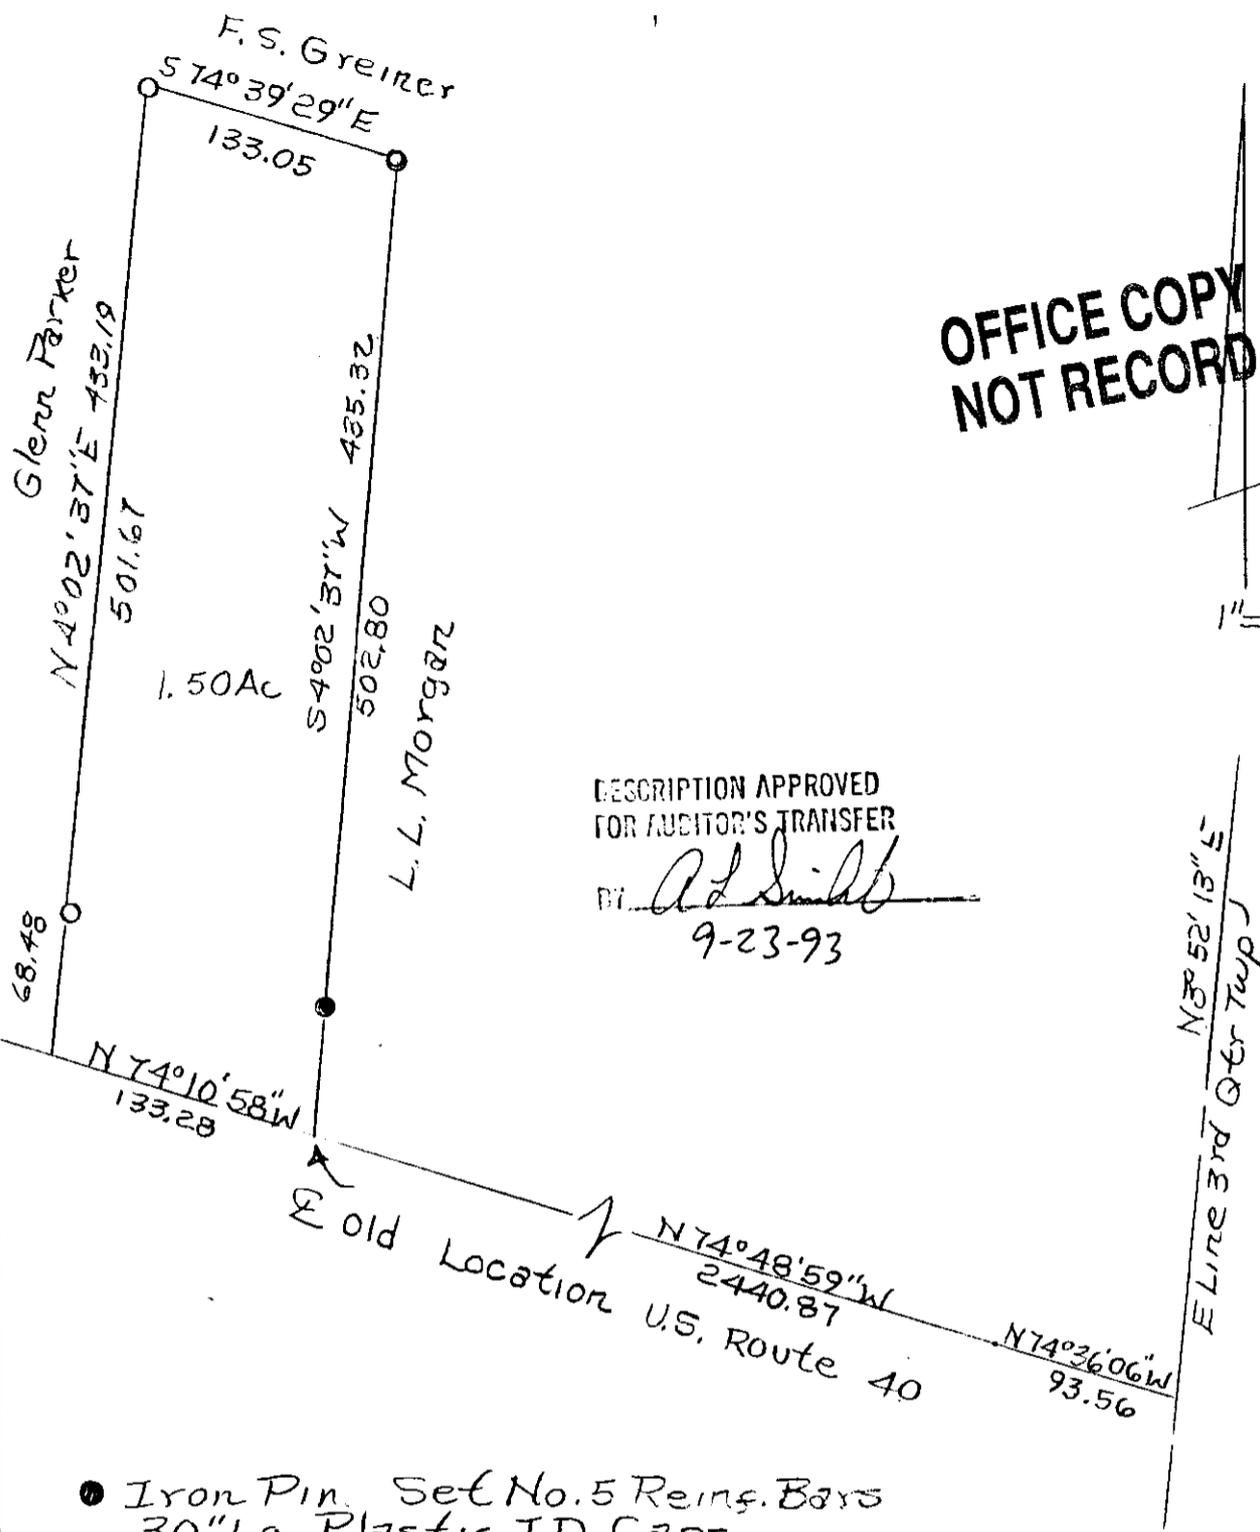

DESCRIPTION APPROVED  
FOR AUDITOR'S TRANSFER

BY A. P. Kennedy  
9-23-93

- Iron Pin, Set No. 5 Reinf. Bars  
30" Lg. Plastic I.D. Caps
- Iron Pins Found.

All of Parcel Nos.  
17-17-94-02-18-000  
17-17-94-02-19-000

A.P. Kennedy  
Survey By R.L. Daniels  
Reg. Surveyor No. 5410  
9/20/93  
Muskingum County,  
Falls Township, 3rd Quarter  
Township, T1, R8.