

17-96-01-04-014
17-96-01-04-015

SURVEY PLAT FOR FASHION LIDS, LLC



SITUATED IN QUARTER TOWNSHIP 4, T-1-N, R-8-W, U.S.M.L, FALLS TOWNSHIP,
MUSKINGUM COUNTY, OHIO.

PART OF AUDITORS PARCEL

17-96-01-04-000

NORTH IS BASED UPON
AN ASSUMED MERIDIAN

SCALE 1" = 120'

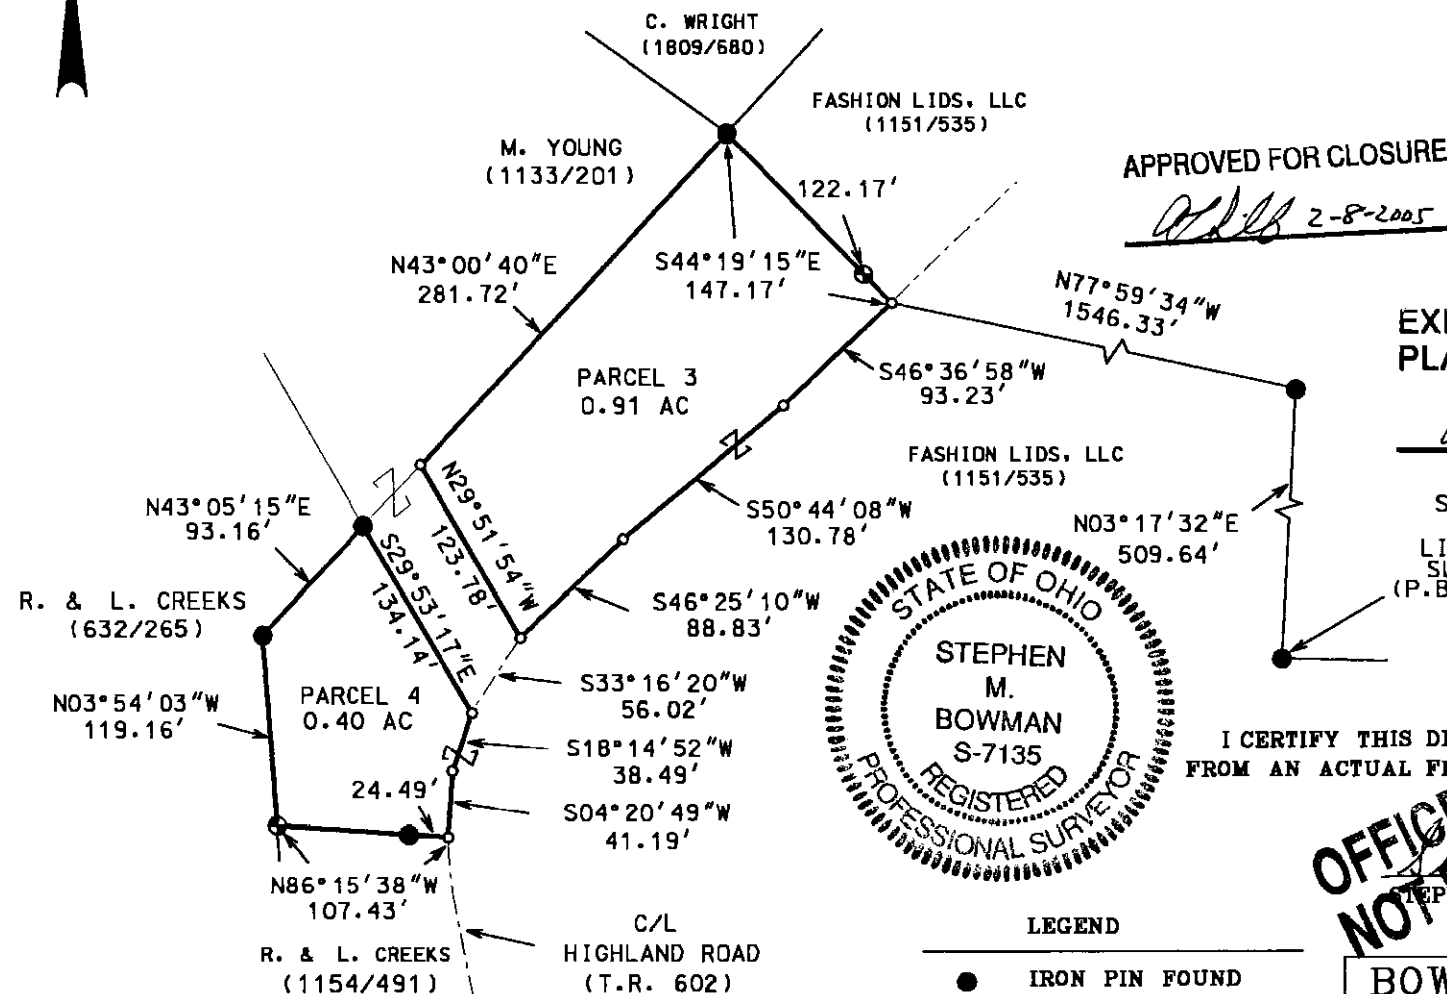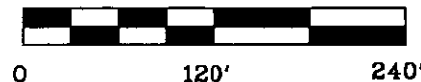

I CERTIFY THIS DRAWING WAS PREPARED
FROM AN ACTUAL FIELD SURVEY I CONDUCTED

STEPHEN M. BOWMAN, P.S. • 7135

LEGEND

- IRON PIN FOUND
- ⊕ 5/8" X 30" REBAR SET
W/ I.D. CAP
- POINT

PARCELS TO BE CONVEYED TO AN ADJOINER

BOWMAN SURVEYING

38 N. 4th STR., RM 103
ZANESVILLE, OHIO 43701
PHONE/FAX 740-454-0496

JOB: M-05019

DATE: 02/04/05