

Being a part of the Southwest Quarter of Quarter Township four, Township one, Range eight, United States Military Lands, Falls Township, Muskingum County, Ohio and being further described as follows:





Subject to an easement to the Ohio Power Company dated 9 March 1905 and recorded in Muskingum County Deed Record Volume 511, page 577.

Subject to an easement to Columbia Gas of Ohio, Inc. dated 7 September 1968 and recorded in Muskingum County Deed Record Volume 504, page 234.

Subject to all easements and encumbrances of record.

I hereby certify the above plat, survey, and description to be correct as prepared by me, this 11th day of March 1982.

**OFFICE COPY
NOT RECORDABLE**

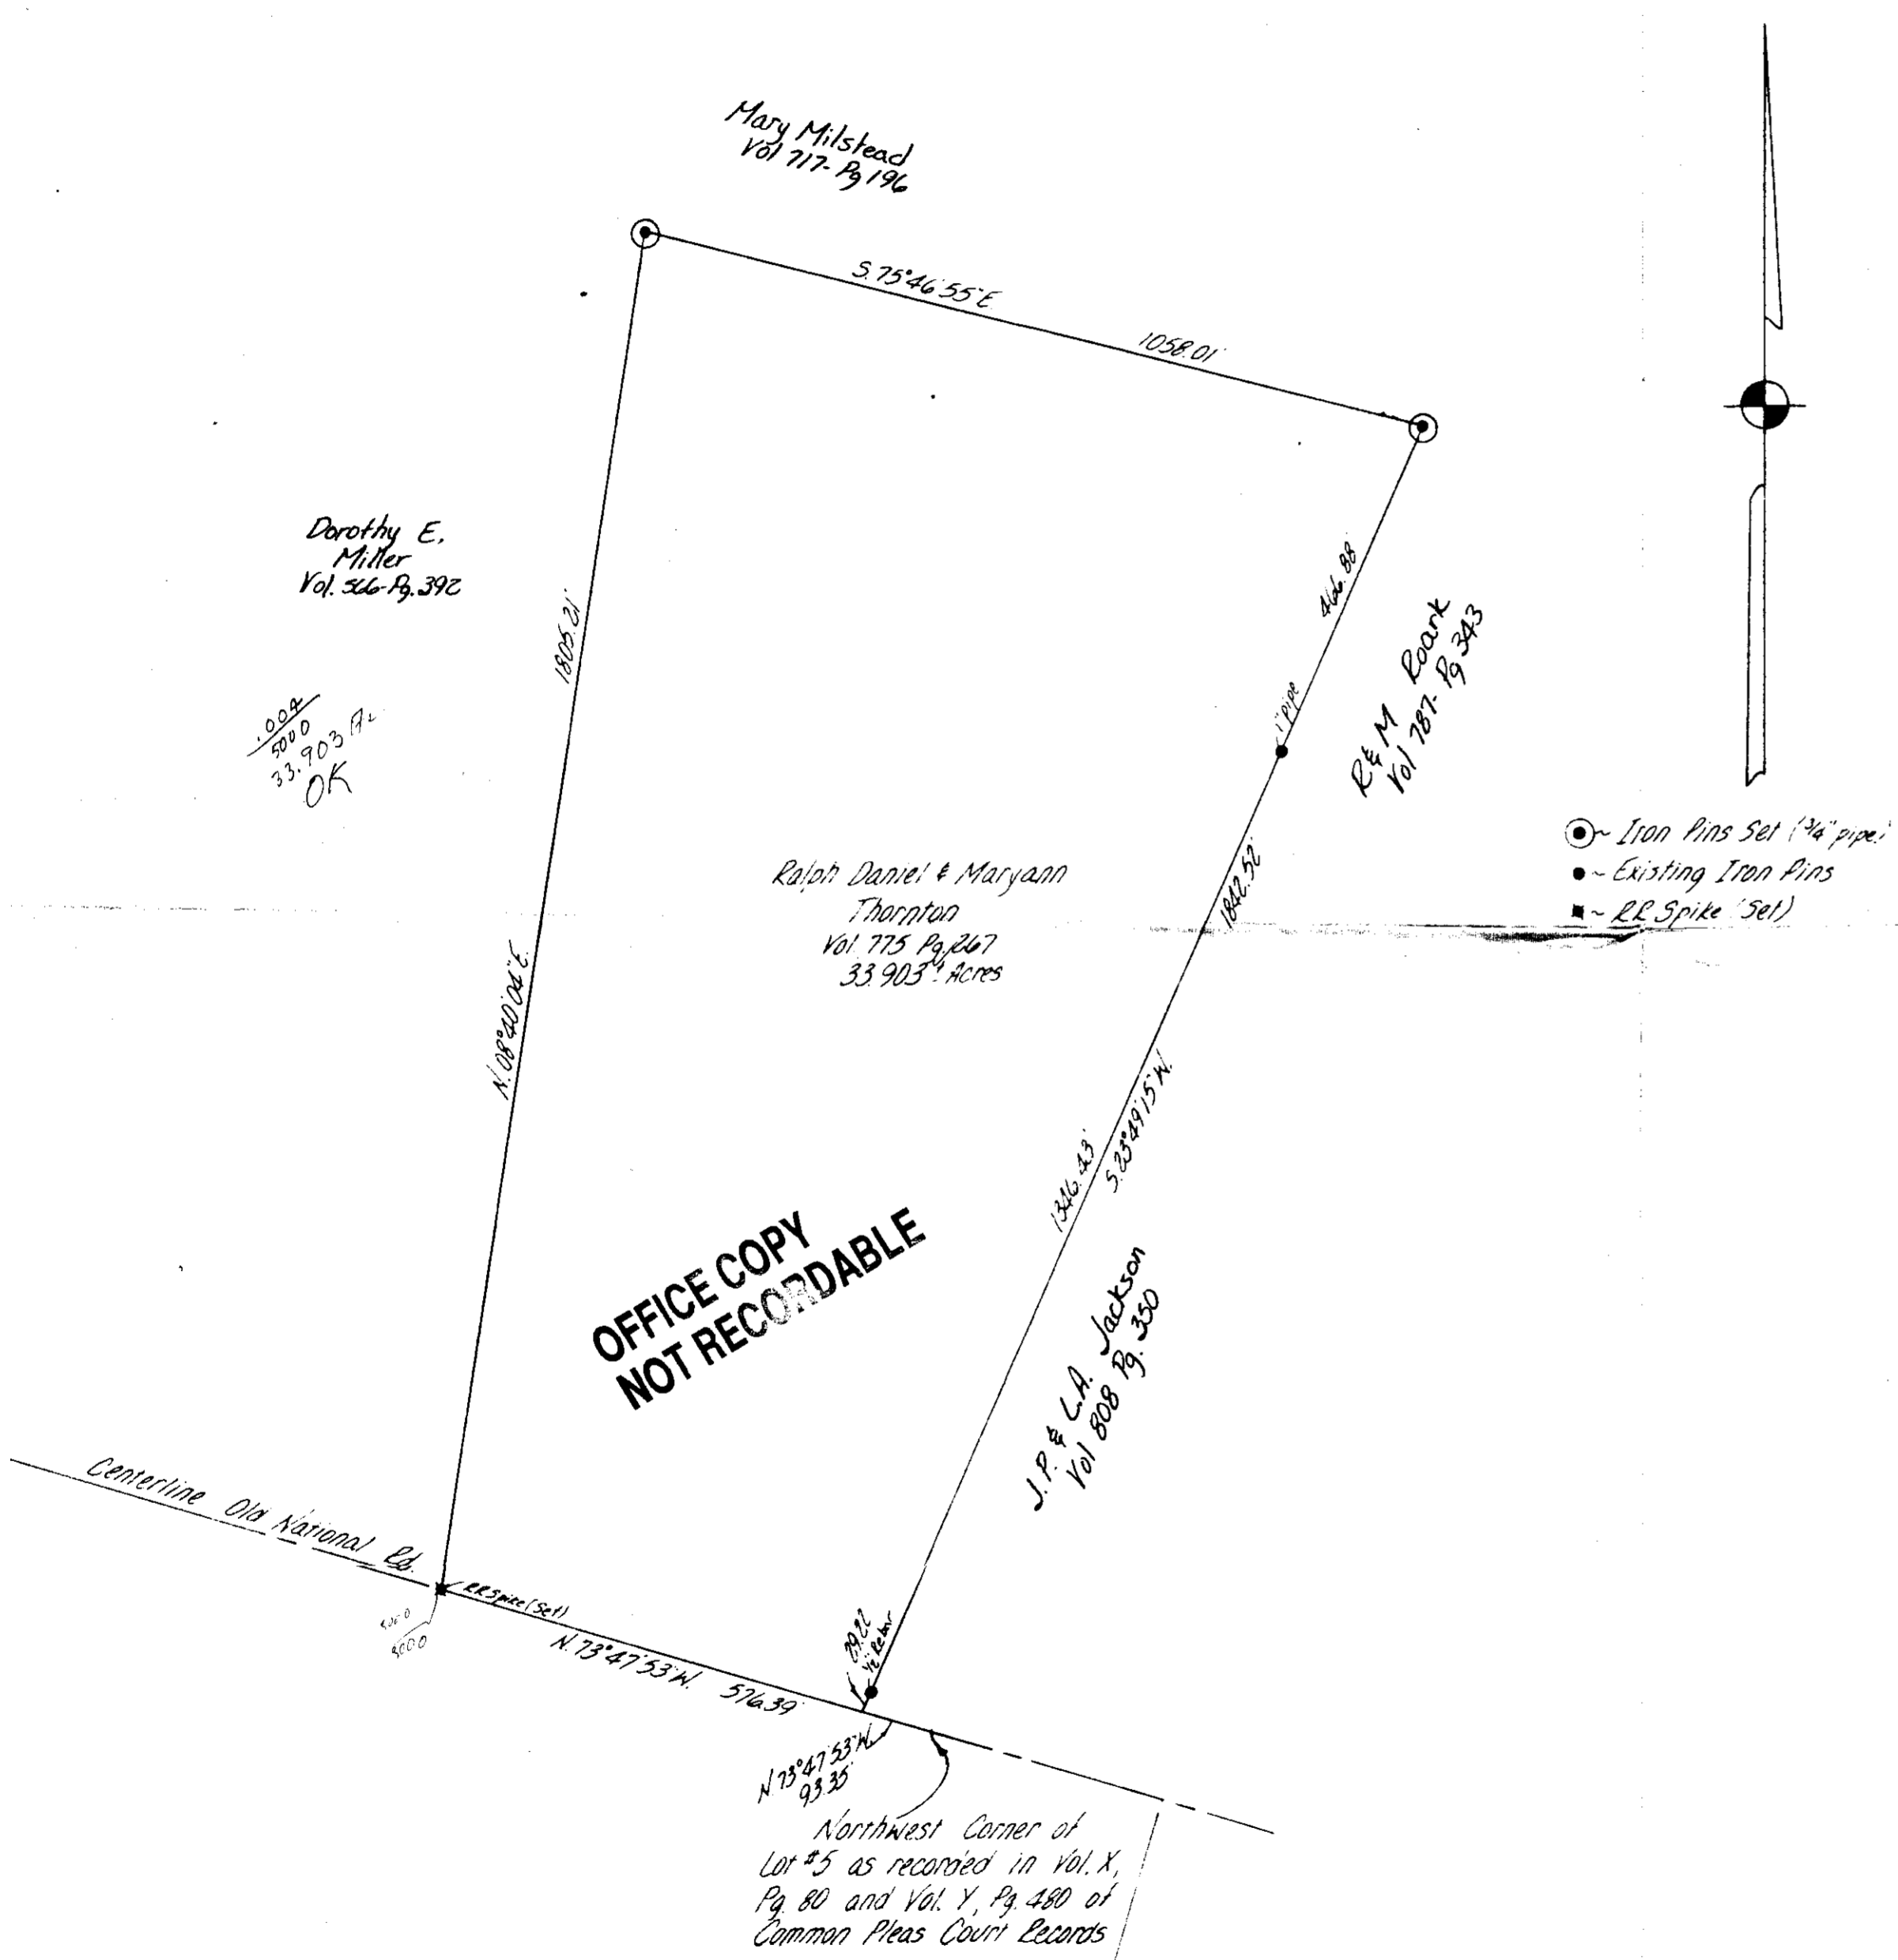

Dorothy E. Miller

33.903
OK

**OFFICE COPY
NOT RECORDABLE**

Mary Milslead
Vol 717 Pg 196

Ralph Daniel & Maryann
Thornton
Vol 775 Pg 267
33.903 acres

J.P. & L.A. Jackson
Vol 808 Pg 350

R.E. M. Roark
Vol 787 Pg 343

- Iron Pins Set (1/2" pipe)
- Existing Iron Pins
- RR Spike (Set)

Northwest Corner of
Lot #5 as recorded in Vol. X,
Pg. 80 and Vol. Y, Pg. 480 of
Common Pleas Court Records


W. J. BIEDENBACH & ASSOC.
Surveying & Mapping
3120 Lisa Ln. Zanesville, Ohio 43701
(614) 453-4886