


1755 LICKING RD

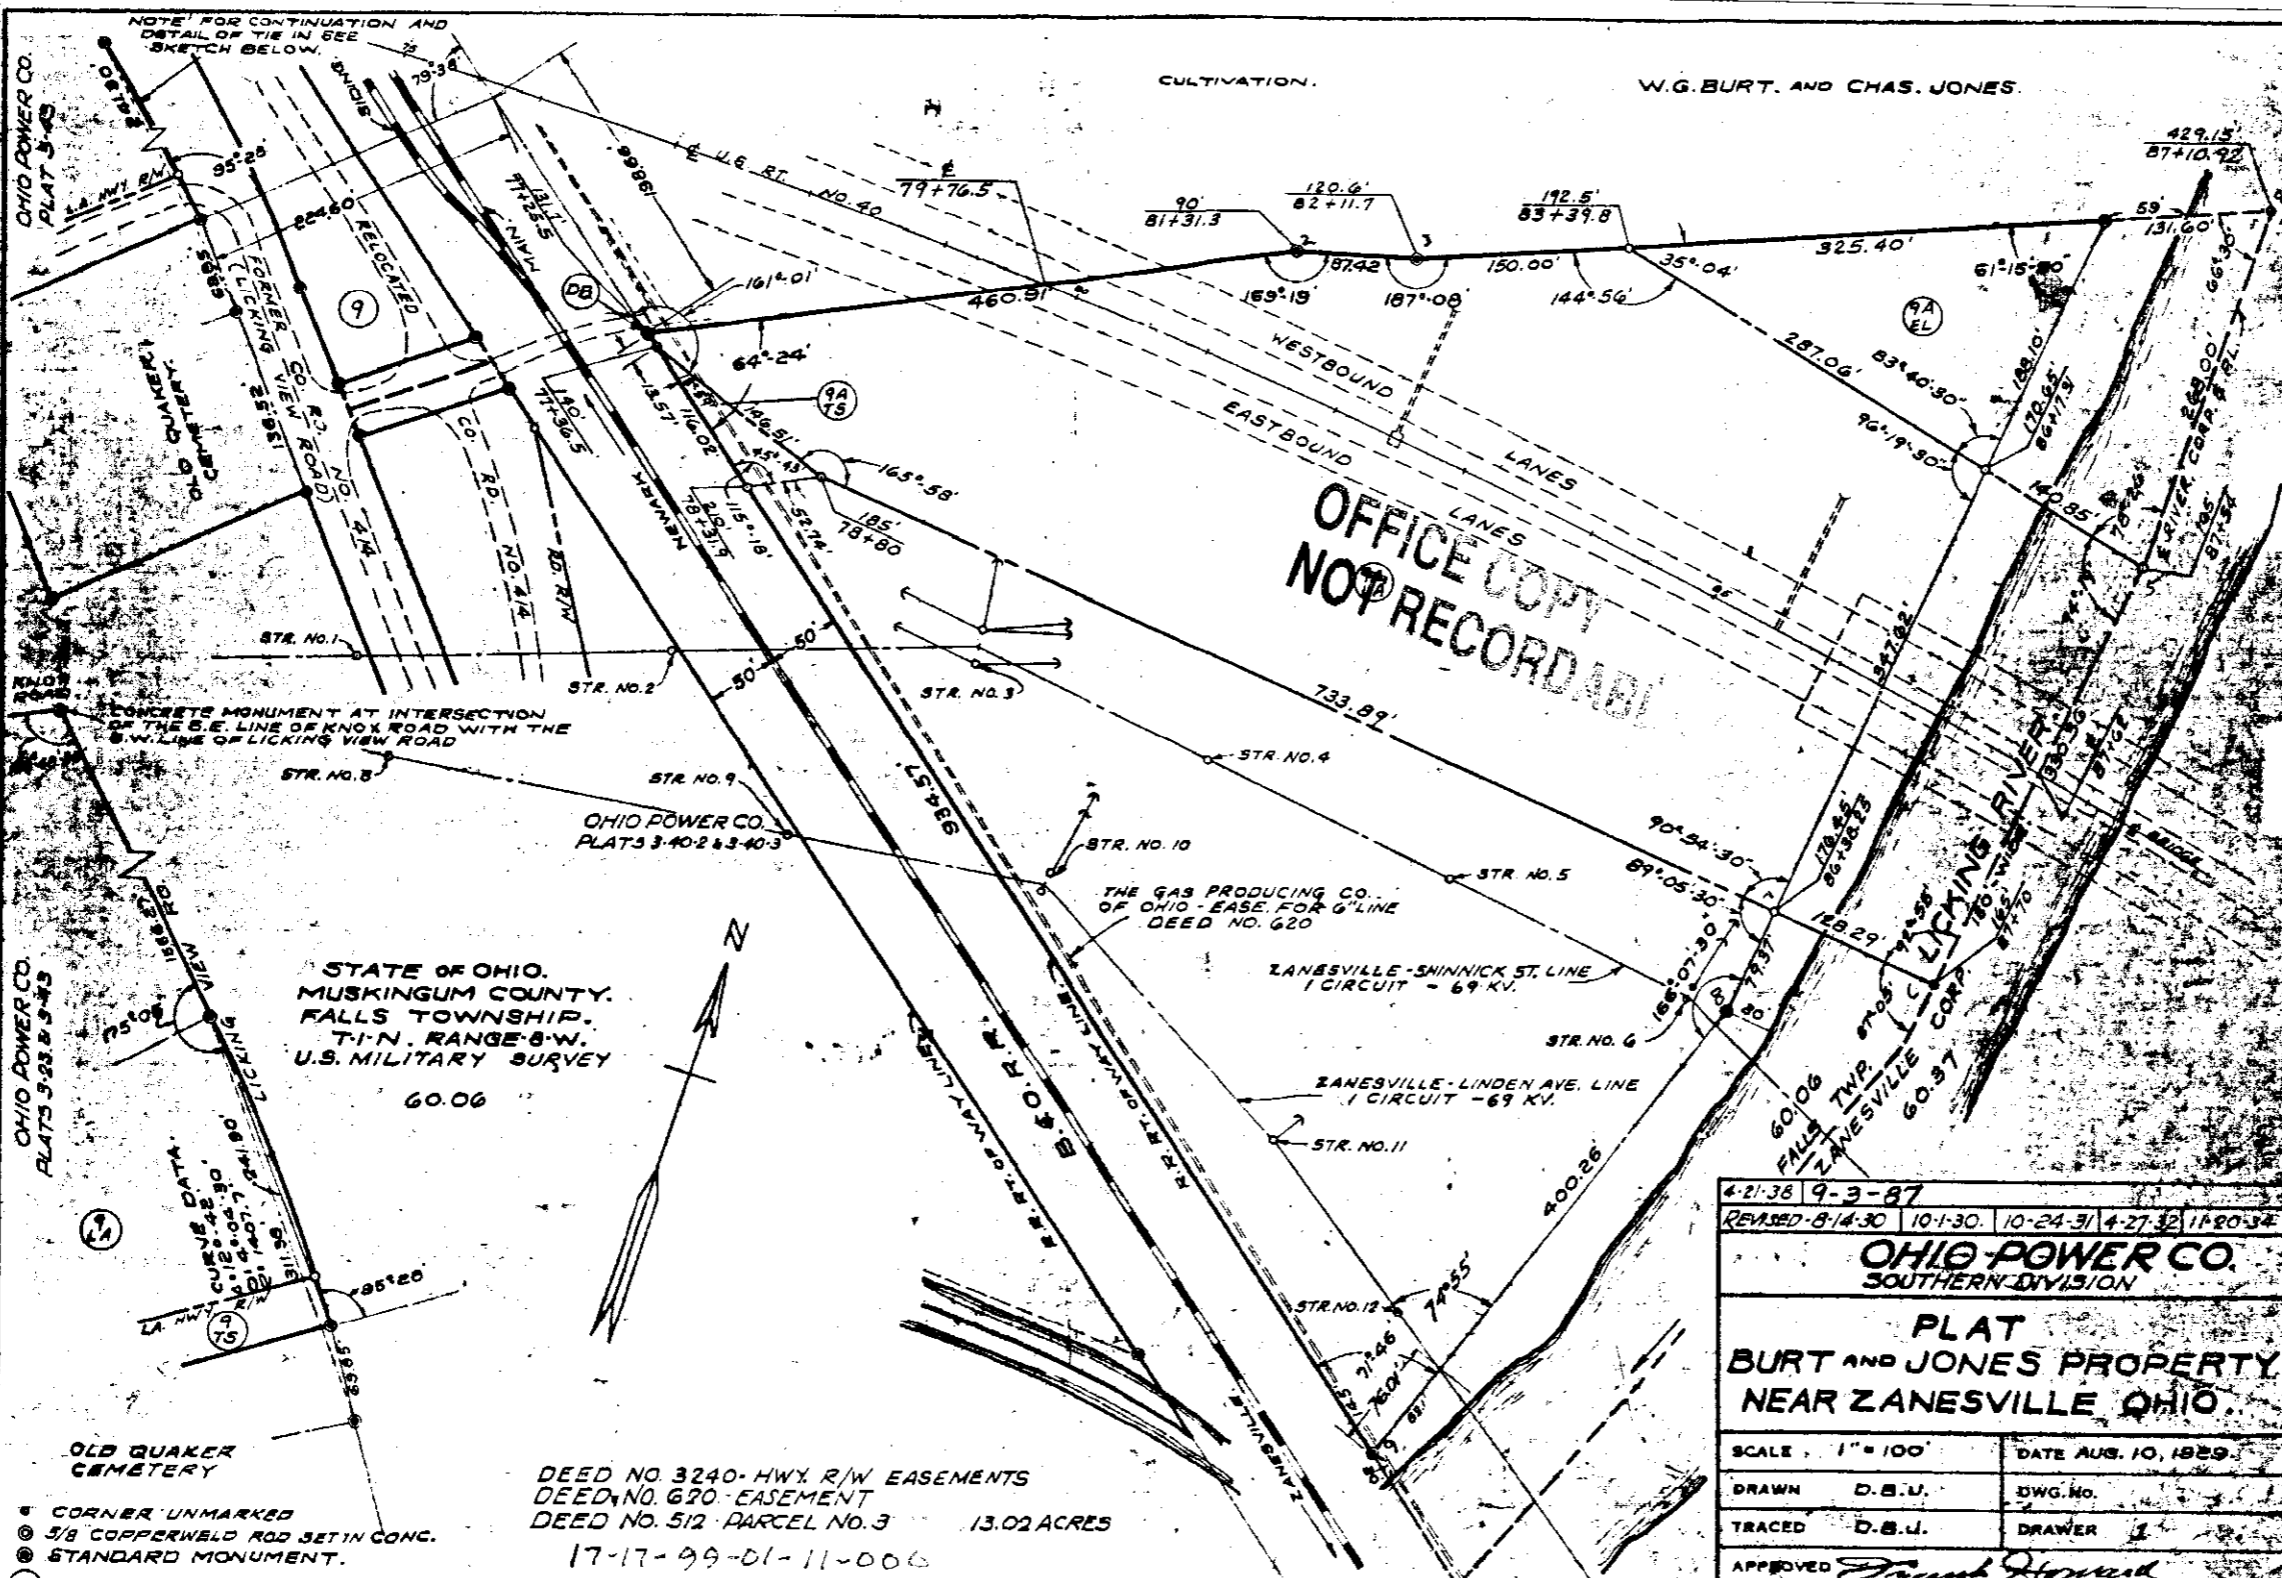

NOTE FOR CONTINUATION AND DETAIL OF TIE IN SEE SKETCH BELOW.

CULTIVATION. W.G. BURT. AND CHAS. JONES.

OFFICE COPY NOT RECORDABLE

STATE OF OHIO. MUSKINGUM COUNTY. FALLS TOWNSHIP. T1N. RANGE 8-W. U.S. MILITARY SURVEY

DEED NO. 3240 - HWY. R/W EASEMENTS
DEED NO. 620 - EASEMENT
DEED NO. 512 - PARCEL NO. 3 13.02 ACRES

17-17-99-01-11-006
SURVEYED. 7-30-29. FIELD BOOK NO. 500. PAGES 7, 8, 9 & 10.

- CORNER UNMARKED
- ⊙ 5/8 COPPERWELD ROD SET IN CONC.
- ⊙ STANDARD MONUMENT.
- Ⓚ DEED BEGINNING.

4-21-38	9-3-87
REVISED 8-14-30	10-1-30 10-24-31 4-27-32 11-20-34
OHIO POWER CO. SOUTHERN DIVISION	
PLAT BURT AND JONES PROPERTY NEAR ZANESVILLE OHIO.	
SCALE 1" = 100'	DATE AUG. 10, 1929
DRAWN D. B. U.	DWG. NO.
TRACED D. B. U.	DRAWER
APPROVED <i>Frank Howard</i>	
3-12	