

SITUATED IN

The State of Ohio, County of Muskingum
City of Zanesville, NW Qtr. of Qtr. Top 4,
T1, R6, US Military District.

BASIS OF BEARING


Bearings are based on State Plane Grid Coordinates,
NAD83, Ohio South, per GPS Observation.

REFERENCES

* As Noted on Plot
www.muskingumcountyauditor.org
www.mcoeo.org
http://recorder.muskingumcounty.org


LINE TABLE

LINE	BEARING	DISTANCE
L1	S 05°06'28" W	84.71'
L2	N 85°00'12" W	49.88'
L3A	S 10°13'30" W	42.80'
L3B	S 10°13'30" W	38.97'
L4	S 16°15'59" W	85.12'
L5	N 01°10'25" E	25.00'
L6	N 88°49'36" W	30.00'
L7	N 01°10'25" E	25.00'
L8	N 01°10'24" E	5.72'

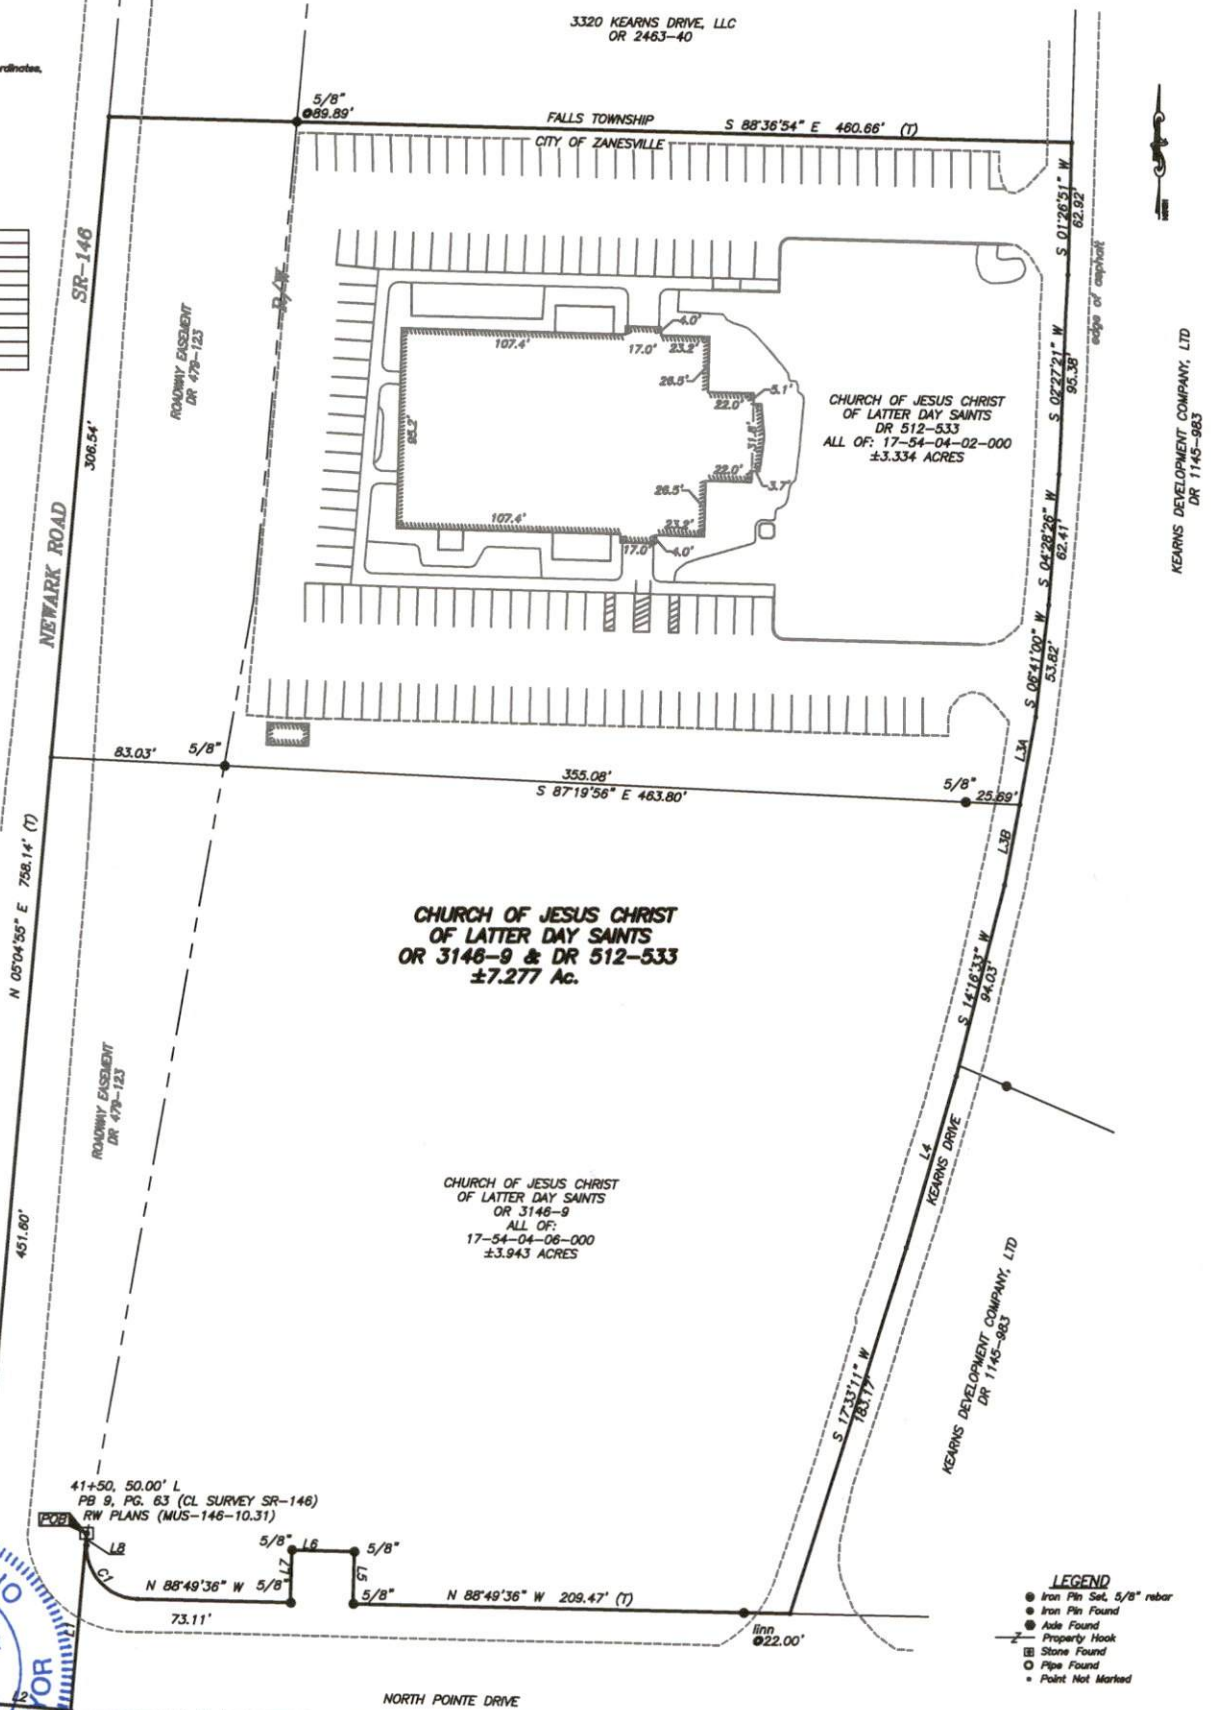

OFFICE COPY NOT RECORDABLE

CURVE	RADIUS	ARC LENGTH	CHORD LENGTH	CHORD BEARING
B1	25.00'	39.28'	35.36'	N 43°49'36" W

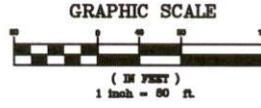

MCPECK LAND SURVEYING LLC
www.mcpeeklandsurveying.com
email: brian@mcpeeklandsurveying.com
1705 East Pike, Zanesville, Oh 43701 • 740.704.6073

Reduced copy, not to scale, Larger
copy available in the Muskingum
County Engineer's Map Dept.

DESCRIPTION
APPROVED
By: *[Signature]* 4/21/2025