

Thomas Rojewski
2/9/86

Situated in the State of Ohio, County of Muskingum,
Township of Falls, T 1, R 8, part of Quarter Town-
ship 4, bounded and described as follows:

Commencing at the Southeast corner of Westgate No.
2, recorded in Plat Book 8, Page 30; thence South
0° 19' East 650.54 feet; thence South 87° 48' East
507.39 feet; thence South 82° 02' East 274.52 feet
to point in Musselman Drive; thence down Musselman
Drive South 0° 40' East 57.92 feet to the place of
beginning; thence along Musselman Drive South 0°
40' East 141.64 feet; thence leaving Musselman Drive
South 89° 36' East 172.80 feet to an iron pin on
the North line of Chevington Circle; thence North
2° 20' 39" East 122.24 feet to an iron pin; thence
North 83° 25' 07" West 180.63 feet to the place of
beginning passing an iron pin at 160.63 feet, con-
taining 0.53 acres more or less.

Also the right to enter upon and maintain the sewage
system on the following; Beginning at the Northeast
corner of above described property; thence South
87° 39' 21" East 80.00 feet; thence South 2° 20' 39"
West 52.00 feet; thence North 87° 39' 21" West 80.00
feet; thence North 2° 20' 39" East 52.00 feet to the
place of beginning, containing 0.10 acres more or
less.

Bearings are based on those of Westgate No. 2.

Being a part of Auditors Parcel No. 17-17-56-04-03.

Survey & Description


**OFFICE COPY
NOT RECORDABLE**

R. L. Daniels
Registered Surveyor No. 5410

DESCRIPTION APPROVED
for Auditor's transfer

By W. H. H. Smith
2-12-86

17-56-04-03-001
1550 MUSSELMAN DR

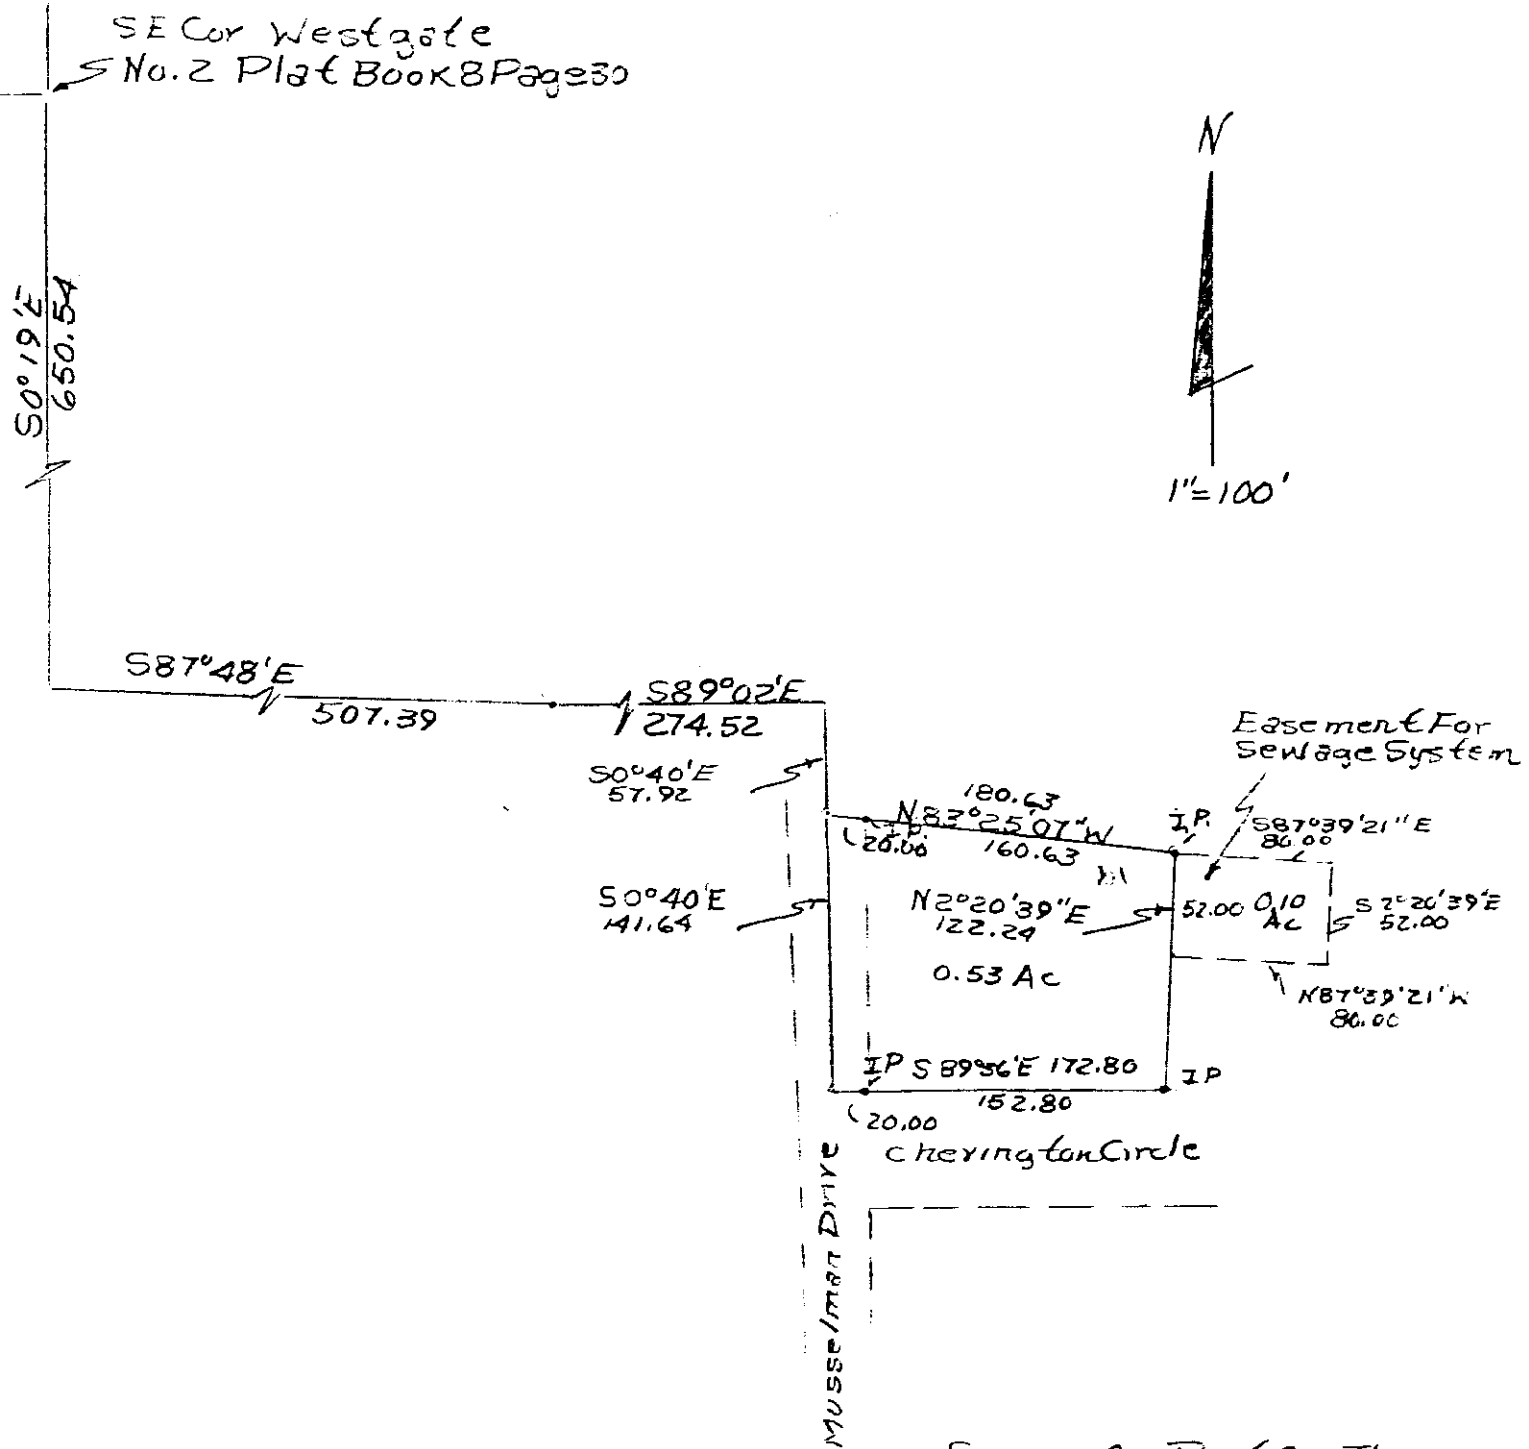

DESCRIPTION
for Auditor's use

By W. H. Daniels
2-12-86

OFFICE COPY
NOT RECORDABLE

Survey of Part of Thomas
R. Daniels Property 2/19/86
By R. L. Daniels Reg. Surveyor

Muskingum County, Falls
Township, T1, R3, Q4r. Twp
4.

Part of Parcel No. 17-17-56-04-03