



SITUATED IN AND BEING PART OF
The State of Ohio, County of Muskingum, and being
part of the Township of Falls, Third Quarter, T1N, R7W,
U.S.M.L., and being part of the City of Zanesville, Ward 5.

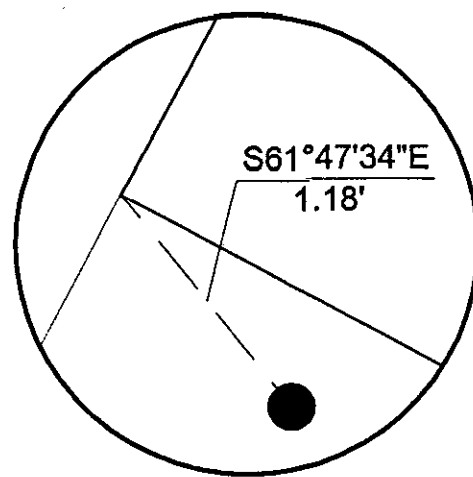

DETAIL "A"

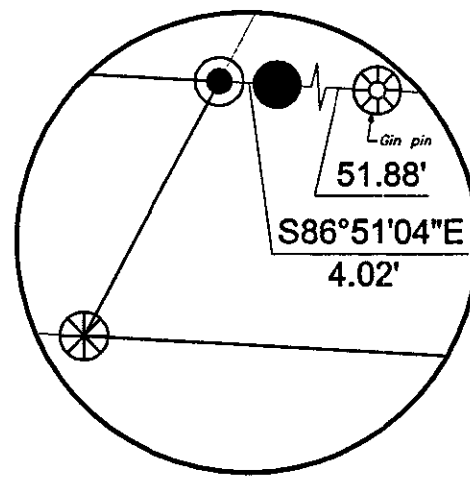

DETAIL "B"

Armco Steel Corporation
Tract Two
±8.270 Acres
DR 194-596
DR 216-536
DR 832-334

Armco Steel Corporation
Tract Three
±0.220 Acres
DR 216-536

Armco Steel Corporation
Tract One
±41.893 Acres
DR 174-309
DR 404-474
DR 577-865
DR 577-871
DR 608-303
DR 832-334 SEE LIST

OFFICE COPY ST. NO. 6
NOT RECORDABLE 21

*TAYLOR'S SECOND
ADDITION*

Armco Steel Corporation
Tract Four
±44.037 Acres
DR 173-322
DR 234-110
DR 234-196

Note: Original deeds call for property to extend to river, but railroad right of way maps show right of way to waters edge of river.

River

$\Delta = 11^{\circ}13'22''$
 $R = 5670.43'$
 $L = 121.00'$
 $Ch. = 121.00'$
 $h. Brg. = S15^{\circ}46'01''W$

 $3^{\circ}23'00''$
 $5667.30'$
 $354.67'$
 $167.38'$
 $334.62'$
 $S18^{\circ}03'46''W$

DETAIL


LEGEND

- ⊗ Iron Pin Set, 5/8" rebar
 - Iron Pin Found
 - Axle Found
 - Pipe Found
 - ⊗ Monument Found
 - Bolt Found
 - ⊗ Copper Plug in Sidewalk
 - × Chiseled Cross in Concrete
 - ⊗ PK Nail
 - ⌵ Property Hook
- 17-68** Tax Map e.g.
- 03** Block No. e.g.
- 44** Parcel No. e.g.

Iron Pin Set at the Southwest Corner
of Lot 21, Riverdale Subdivision,
Plat Book 2, Page 124.

BASIS OF BEARING

Bearings are based on Ohio State Plane Coordinate System, NAD 83, South Zone Grid North, as per GPS Observations.

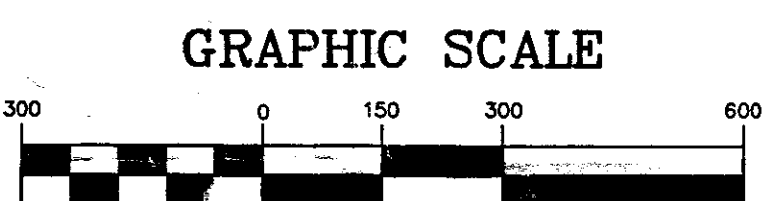

(IN FEET)
1 inch = 300 ft.

Sheet No.	Project No.		By	Date	Scale	Revisions	By	Date	
		AK-893	Designed	JDN		Horizontal 1" = 300'			
			Drawn	VHC	12/20/02	Vertical 1" = N/A			
			Checked	THL		Field Book No.			
			Approved	THL					

A K STEEL
LINDEN AVENUE SITE
ZANESVILLE, OHIO
BOUNDARY SURVEY

Linn Engineering, Inc.
Civil Engineering Consultants
P.O. Box 2086 Zanesville, Ohio 43702-2086 740-452-7434



TRACT ONE

PARCEL NO.

All of:	80-85-12-01-01-000	= (\$106.06)
All of:	80-85-12-01-02-000	= (\$0.474 cc.)
All of:	80-85-12-01-03-000	= (\$0.119 cc.)
All of:	80-85-12-01-04-000	= (\$0.119 cc.)
All of:	80-85-12-01-05-000	= (\$0.119 cc.)
All of:	80-85-12-01-06-000	= (\$0.119 cc.)
All of:	80-85-12-01-07-000	= (\$0.119 cc.)
All of:	80-85-12-01-08-000	= (\$0.119 cc.)
All of:	80-85-12-01-09-000	= (\$0.119 cc.)
All of:	80-85-12-01-10-000	= (\$0.119 cc.)
All of:	80-85-12-01-11-000	= (\$0.190 cc.)
All of:	80-85-12-01-12-000	= (\$0.350 cc.)
All of:	80-85-12-01-13-000	= (\$0.106 cc.)
All of:	80-85-12-01-14-000	= (\$0.106 cc.)
All of:	80-85-12-01-15-000	= (\$0.106 cc.)
All of:	80-85-12-01-16-000	= (\$0.106 cc.)
All of:	80-85-13-01-01-000	= (\$0.950 cc.)
All of:	80-85-13-01-02-000	= (\$4.670 cc.)
All of:	80-85-15-01-01-700	= (\$25.456 cc.)
All of:	80-85-15-01-02-000	= (\$0.485 cc.)
All of:	80-85-15-01-03-000	= (\$0.485 cc.)
All of:	80-85-15-01-04-000	= (\$0.485 cc.)
All of:	80-85-15-01-05-000	= (\$0.485 cc.)
All of:	80-85-15-01-06-000	= (\$0.242 cc.)
All of:	80-85-15-01-07-000	= (\$0.242 cc.)
All of:	80-85-15-01-08-000	= (\$0.258 cc.)
All of:	80-85-15-01-20-000	= (\$0.119 cc.)
All of:	80-85-15-01-21-000	= (\$0.119 cc.)
All of:	80-85-15-01-22-000	= (\$0.106 cc.)
All of:	80-85-15-01-23-000	= (\$2.220 cc.)
All of:	80-85-23-01-02-000	= (\$1.720 cc.)
All of:	80-85-23-01-03-000	= (\$0.870 cc.)
All of:	80-85-23-01-04-000	= (\$0.485 cc.)
TOTAL =		(\$41.893 cc.)

TRACT TWO

PARCEL NO.

All of:	80-85-15-02-01-000	= (+0.110 ac)
All of:	80-85-15-02-02-000	= (+0.110 ac)
All of:	80-85-15-02-03-000	= (+0.110 ac)
All of:	80-85-15-02-04-000	= (+0.110 ac)
All of:	80-85-15-02-05-000	= (+0.110 ac)
All of:	80-85-15-02-06-000	= (+0.110 ac)
All of:	80-85-15-02-07-000	= (+0.110 ac)
All of:	80-85-15-02-08-000	= (+0.110 ac)
All of:	80-85-15-02-09-000	= (+0.110 ac)
All of:	80-85-15-02-10-000	= (+0.110 ac)
All of:	80-85-15-02-11-000	= (+0.110 ac)
All of:	80-85-15-02-12-000	= (+0.110 ac)
All of:	80-85-15-02-13-000	= (+0.275 ac)
All of:	80-85-15-02-14-000	= (+5.189 ac)
All of:	80-85-15-02-15-000	= (+0.083 ac)
All of:	80-85-15-03-01-000	= (+0.110 ac)
All of:	80-85-15-03-02-000	= (+0.110 ac)
All of:	80-85-15-03-03-000	= (+0.110 ac)
All of:	80-85-15-03-04-000	= (+0.110 ac)
All of:	80-85-15-03-05-000	= (+0.110 ac)
All of:	80-85-15-03-06-000	= (+0.110 ac)
All of:	80-85-15-03-07-000	= (+0.110 ac)
All of:	80-85-15-03-08-000	= (+0.110 ac)
All of:	80-85-15-03-09-000	= (+0.110 ac)
All of:	80-85-15-03-10-000	= (+0.110 ac)
All of:	80-85-15-03-11-000	= (+0.110 ac)
All of:	80-85-15-03-12-000	= (+0.110 ac)
All of:	80-85-15-03-13-000	= (+0.083 ac)
	TOTAL	= (+8.270 ac)

TRACT THREE

PARCEL NO.

All of: 80-85-15-04-01-000 = (± 0.110 ac.)
 All of: 80-85-15-04-02-000 = (± 0.110 ac.)

 TOTAL = (± 0.220 ac.)

TRACT FOUR

PARCEL NO.

[illegible]

REFERENCES

DR 173--322
DR 174--309
DR 194--596
DR 216--536
DR 234--110
DR 234--196
DR 404--474
DR 577--865
DR 577--871
DR 608--303
DR 832--334
Tax Map 17--65
Tax Map 17--66
Tax Map 85--12
Tax Map 85--13
Tax Map 85--14
Tax Map 85--15
Tax Map 85--23
Plat Book 2, Page 4
Plat Book 2, Page 32
Plat Book 2, Page 124
Plat Book 2, Page 125
Plat Book 4, Page 130
R/W Map, Wheeling &
Lake Erie R.R. Co. V2/129
R/W Map, Wheeling &
Lake Erie R.R. Co. V2/130
R/W Map, Wheeling &
Lake Erie R.R. Co. V2/130

**OFFICE COPY
NOT RECORDABLE**

NOT RECORDED
Jack D. Newcome
Reg. Surveyor No. 7321