



SITUATED IN AND BEING PART OF
The State of Ohio, County of Muskingum, and being
part of the Township of Falls, Third Quarter, T1N, R7W,
U.S.M.L., and being part of the City of Zanesville, Ward 5.

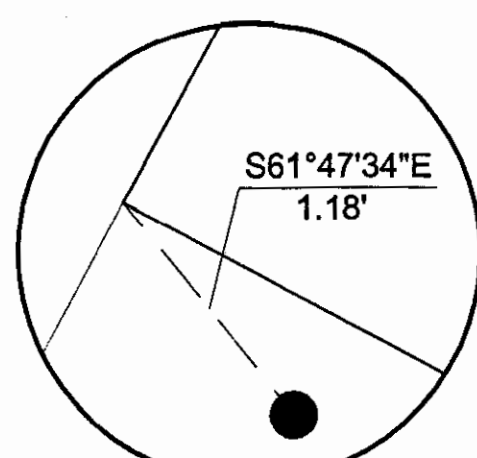

DETAIL "A"

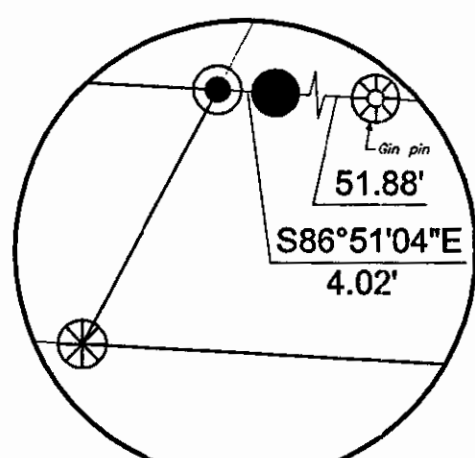

DETAIL "B"

Armco Steel Corporation
Tract Two
±8.270 Acres
DR 194-596
DR 216-536
DR 832-334

Armco Steel Corporation
Tract Three
±0.220 Acres
DR 216-536

United Technologies
 DE 1003-251

Note: Original deeds call for property to extend to river, but railroad right of way maps show right of way to waters edge of river.

TRACT ONE

PARCEL NO.

All of:	80-85-12-01-01-000	= (+106.06 oc.)
All of:	80-85-12-01-02-000	= (+0.474 oc.)
All of:	80-85-12-01-03-000	= (+0.119 oc.)
All of:	80-85-12-01-04-000	= (+0.119 oc.)
All of:	80-85-12-01-05-000	= (+0.119 oc.)
All of:	80-85-12-01-06-000	= (+0.119 oc.)
All of:	80-85-12-01-07-000	= (+0.119 oc.)
All of:	80-85-12-01-08-000	= (+0.119 oc.)
All of:	80-85-12-01-09-000	= (+0.119 oc.)
All of:	80-85-12-01-10-000	= (+0.119 oc.)
All of:	80-85-12-01-11-000	= (+0.190 oc.)
All of:	80-85-12-01-12-000	= (+0.350 oc.)
All of:	80-85-12-01-13-000	= (+0.106 oc.)
All of:	80-85-12-01-14-000	= (+0.106 oc.)
All of:	80-85-12-01-15-000	= (+0.106 oc.)
All of:	80-85-12-01-16-000	= (+0.106 oc.)
All of:	80-85-13-01-01-000	= (+0.950 oc.)
All of:	80-85-13-01-02-000	= (+4.670 oc.)
All of:	80-85-15-01-01-700	= (+25.456 oc.)
All of:	80-85-15-01-02-000	= (+0.485 oc.)
All of:	80-85-15-01-03-000	= (+0.485 oc.)
All of:	80-85-15-01-04-000	= (+0.485 oc.)
All of:	80-85-15-01-05-000	= (+0.485 oc.)
All of:	80-85-15-01-06-000	= (+0.242 oc.)
All of:	80-85-15-01-07-000	= (+0.242 oc.)
All of:	80-85-15-01-08-000	= (+0.258 oc.)
All of:	80-85-15-01-20-000	= (+0.119 oc.)
All of:	80-85-15-01-21-000	= (+0.119 oc.)
All of:	80-85-15-01-22-000	= (+0.119 oc.)
All of:	80-85-15-01-23-000	= (+2.220 oc.)
All of:	80-85-23-01-02-000	= (+1.720 oc.)
All of:	80-85-23-01-03-000	= (+0.870 oc.)
All of:	80-85-23-01-04-000	= (+0.485 oc.)
TOTAL =		= (+41.893 oc.)

TRACT TWO

PARCEL NO

All of:	80-85-15-02-01-0000	=	(±0.110 ac)
All of:	80-85-15-02-02-0000	=	(±0.110 ac)
All of:	80-85-15-02-03-0000	=	(±0.110 ac)
All of:	80-85-15-02-04-0000	=	(±0.110 ac)
All of:	80-85-15-02-05-0000	=	(±0.110 ac)
All of:	80-85-15-02-06-0000	=	(±0.110 ac)
All of:	80-85-15-02-07-0000	=	(±0.110 ac)
All of:	80-85-15-02-08-0000	=	(±0.110 ac)
All of:	80-85-15-02-09-0000	=	(±0.110 ac)
All of:	80-85-15-02-10-0000	=	(±0.110 ac)
All of:	80-85-15-02-12-0000	=	(±0.110 ac)
All of:	80-85-15-02-13-0000	=	(±0.110 ac)
All of:	80-85-15-02-13-0000	=	(±0.275 ac)
All of:	80-85-15-02-14-0000	=	(±5.189 ac)
All of:	80-85-15-03-01-0000	=	(±0.083 ac)
All of:	80-85-15-03-03-0000	=	(±0.110 ac)
All of:	80-85-15-03-02-0000	=	(±0.110 ac)
All of:	80-85-15-03-03-0000	=	(±0.110 ac)
All of:	80-85-15-03-04-0000	=	(±0.110 ac)
All of:	80-85-15-03-05-0000	=	(±0.110 ac)
All of:	80-85-15-03-07-0000	=	(±0.110 ac)
All of:	80-85-15-03-07-0000	=	(±0.110 ac)
All of:	80-85-15-03-08-0000	=	(±0.110 ac)
All of:	80-85-15-03-09-0000	=	(±0.110 ac)
All of:	80-85-15-03-11-0000	=	(±0.110 ac)
All of:	80-85-15-03-12-0000	=	(±0.110 ac)
All of:	80-85-15-03-13-0000	=	(±0.083 ac)
	TOTAL	=	(±8.270 ac)

TRACT THREE

PARCEL NO.

All of: 80-85-15-04-01-000 = (± 0.110 ac.)
 All of: 80-85-15-04-02-000 = (± 0.110 ac.)
 TOTAL = (± 0.220 ac.)

TRACT FOUR

PARCEL NO.

[illegible]

LEGEND

- Iron Pin Set, 5/8" rebar
 - Iron Pin Found
 - Axle Found
 - Pipe Found
 - ☒ Monument Found
 - Bolt Found
 - Copper Plug in Sidewalk
 - × Chiseled Cross in Concrete
 - ⊗ PK Nail
 - ⌘ Property Hook
- (17-66) Tax Map e.g.
- (03) Block No. e.g.
- 44 Parcel No. e.g.

OFFICE COPY EXHIBIT NO. 8
NOT RECORDABLE Q1

*TAYLOR'S SECOND
ADDITION*

Iron Pin Set at the Southwest Cor
of Lot 21, Riverdale Subdivision,
Plat Book 2, Page 124.

Armco Steel Corporation
Tract Four
±44.037 Acres
DR 173-322
DR 234-110
DR 234-196

$\Delta = 1^{\circ}13'22''$
 $R = 5670.43'$
 $L = 121.00'$
 $T = 60.50'$
 $Ch. = 121.00'$
 $Brg. = S15^{\circ}46'01''W$

$3^{\circ}23'00''$
 $5687.30'$
 $334.67'$
 $167.38'$
 $334.62'$
 $S18^{\circ}03'46''W$


Muskingum

REFERENCES

DR 173-322
DR 174-309
DR 194-596
DR 216-536
DR 234-110
DR 234-196
DR 404-474
DR 577-865
DR 577-871
DR 608-303
DR 832-334
Tax Map 17-65
Tax Map 17-66
Tax Map 85-12
Tax Map 85-13
Tax Map 85-14
Tax Map 85-15
Tax Map 85-23
Plat Book 2, Page 4
Plat Book 2, Page 32
Plat Book 2, Page 124
Plat Book 2, Page 125
Plat Book 4, Page 130
R/W Map, Wheeling &
Lake Erie R.R. Co. V2/129
R/W Map, Wheeling &
Lake Erie R.R. Co. V2/130
R/W Map, Wheeling &
Lake Erie R.R. Co. V2/130

BASIS OF BEARING

Bearings are based on Ohio State Plane Coordinate System, NAD 83, South Zone Grid North, as per GPS Observations.

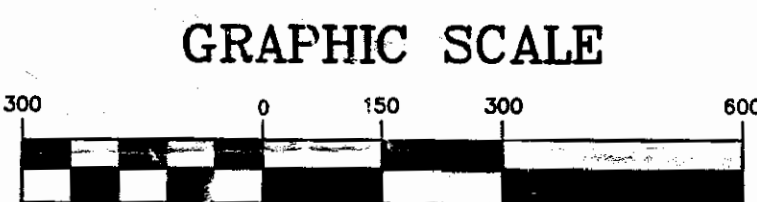

(IN FEET)
1 inch = 300 ft.

**OFFICE COPY
NOT RECORDABLE**

Sheet No. 1	Project No. AK-383		By	Date	Scale	Revisions	By	Date
		Designed	JDN		Horiz. 1" = 300'			
		Drawn	VHC	12/20/02	Vert. 1" = N/A			
		Checked	THL		Field Book No.			
		Approved	THL					
Of 1								

A K STEEL
LINDEN AVENUE SITE
ZANESVILLE, OHIO
BOUNDARY SURVEY

Linn Engineering, Inc.
Civil Engineering Consultants
P.O. Box 2086 Zanesville, Ohio 43702-2086 740-452-7434

