

JOHN R. MARSHALL
REGISTERED SURVEYOR
530 LONGVIEW AVENUE
ZANESVILLE, OHIO 43701

Situated in the State of Ohio, County of Muskingum and Township of Falls.

Being a part of the fourth quarter of township 1, range 8, bounded and described as follows:

Commencing at a concrete monument at the intersection of the southerly right of way line of Highland Road and the easterly right of way line of Rehl Road and recorded in plat book 5, page 93 of the plat records of said county; thence south 46 degrees 01 minutes west along said easterly right of way line a distance of 794.60 feet to the true place of beginning for the parcel herein intended to be described thence north 46 degrees 32 minutes west a distance of 25.00 feet to a point in the centerline of Rehl Road; thence south 30 degrees 57 minutes 24 seconds west along said centerline a distance of 143.30 feet to a point; thence south 58 degrees 51 minutes east along the northerly line of lands now or formerly owned by Columbia Gas of Ohio Inc. and recorded in deed book 791, page 331 of the deed records of said county a distance of 246.50 feet to an iron pin; thence north 33 degrees 36 minutes west along the westerly line of said Columbia Gas property a distance of 121.52 feet to an iron pin; thence north 46 degrees 32 minutes west along the southerly line of lands now or formerly owned by T. and E. Esselstein and recorded in deed book 770, page 53 of the deed records of said county a distance of 162.35 feet to the true place of beginning, containing Fifty Nine (0.59) hundredths of an acre more or less.

Subject to the easement of all state highways

This description was written April 27, 1985 by John R. Marshall registered surveyor No. 10000


OFFICE COPY
NOT RECORDABLE

Title →
David M. Price and Linda S. Price
V. 794 P. 13.

17-98-01-11

140 Rehl

JOHN R. MARSHALL
REGISTERED SURVEYOR
530 LONGVIEW AVENUE
ZANESVILLE, OHIO 43701

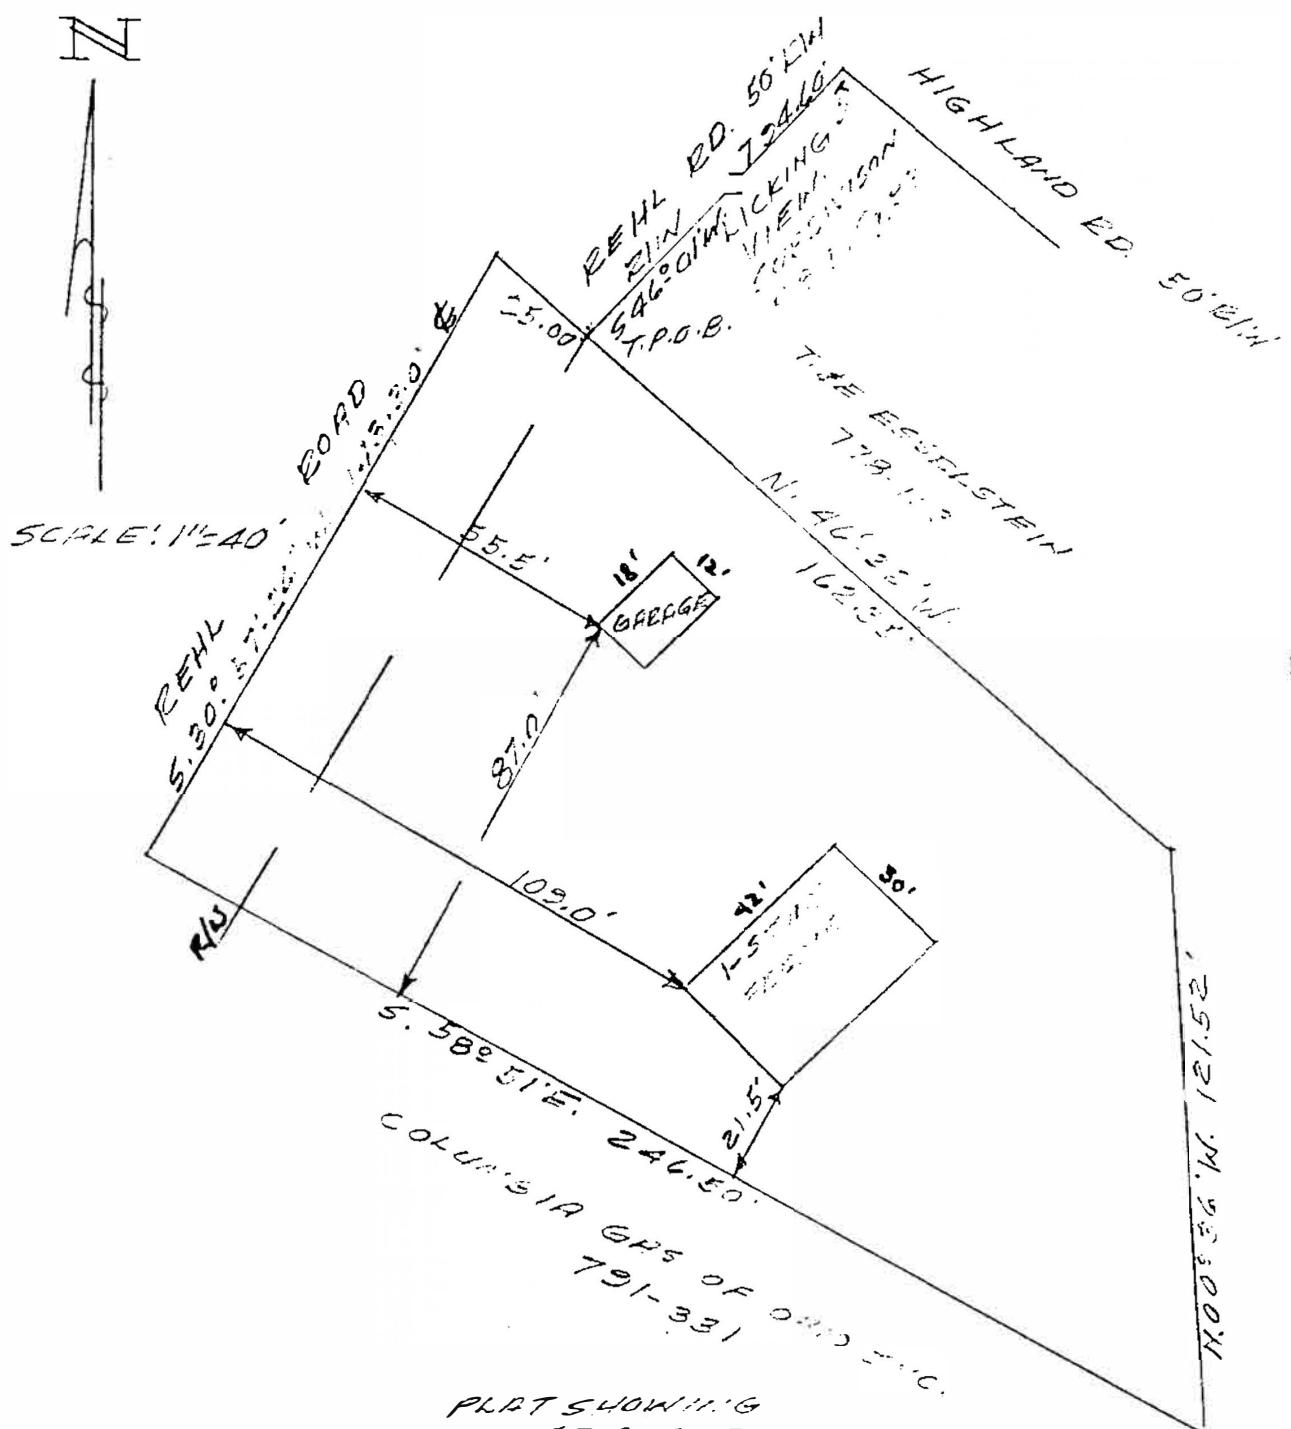

PLAT SHOWING
0.59 ACRES
DAVID M. & LINNEA S.
PIECE
140 REHL ROAD

BEING A PART OF QUAIL-TREE TOWNSHIP
4, TOWNSHIP 1, RANGE 8, FALLS
TOWNSHIP, MUSKINGUM COUNTY,
OHIO

" I HEREBY CERTIFY THAT THIS PLAT IS A CORRECT REPRESENTATION OF A SURVEY MADE BY ME AND THAT SAME SHOWS THE IMPROVEMENTS AS LOCATED ON THE PREMISES. THE IMPROVEMENTS ARE INTIRELY WITHIN THE PROPERTY LINES AND THERE ARE NO ENCROACHMENTS ON THE PREMISES BY IMPROVEMENTS ON THE ADJOINING PREMISES UNLESS SHOWN OTHERWISE. "

OCT 22:17
5-10-83

DATE: APRIL 27, 1983

**OFFICE COPY
NOT RECORDABLE**