

20-60-17-30-008

ADDRESS N/A

Being a parcel of land located in Fractional Section No. 17, Town No. 12, Range No. 12, Harrison Township, Muskingum County, Ohio. Being a part of parcel No. 20-00368.

Commencing at the Southwest corner of the Northwest quarter of said Fractional Section No. 17;

Thence along the West line of said Fractional Section South 00° 00' East 182.42' to the South line of grantors land;

Thence along grantors South line and a fence South 87° 47' 27" East 1649.88' to an iron pin at the Southeast corner of a 14.580 acre tract and the point of beginning;

Thence from this point of beginning and along the East line of said 14.580 acre tract North 27° 30' 20" West 353.07' to an iron pin at the Southwest corner of a 10.007 acre tract;

Thence along the South line of said 10.007 acre tract South 87° 47' 27" East 760.50' to an iron pin in the West line of Chessie Railroad System land;

Thence along the West line of Chessie System land South 9° 17' 30" West 309.00' to an iron pin in the South line of grantors land;

Thence along grantors South line North 87° 47' 27" West 547.39' to the point of beginning, containing 4.603 acres.

The above described parcel subject to and including the 50' R/W as shown on the attached plat.


Surveyed May 3, 1986
by Robert A. Jones
Registered Surveyor No. 6029

**OFFICE COPY
NOT RECORDABLE**

DESCRIPTION APPROVED
FOR AUDITOR'S TRANSFER

BY

J. T. Danks
11-23-87

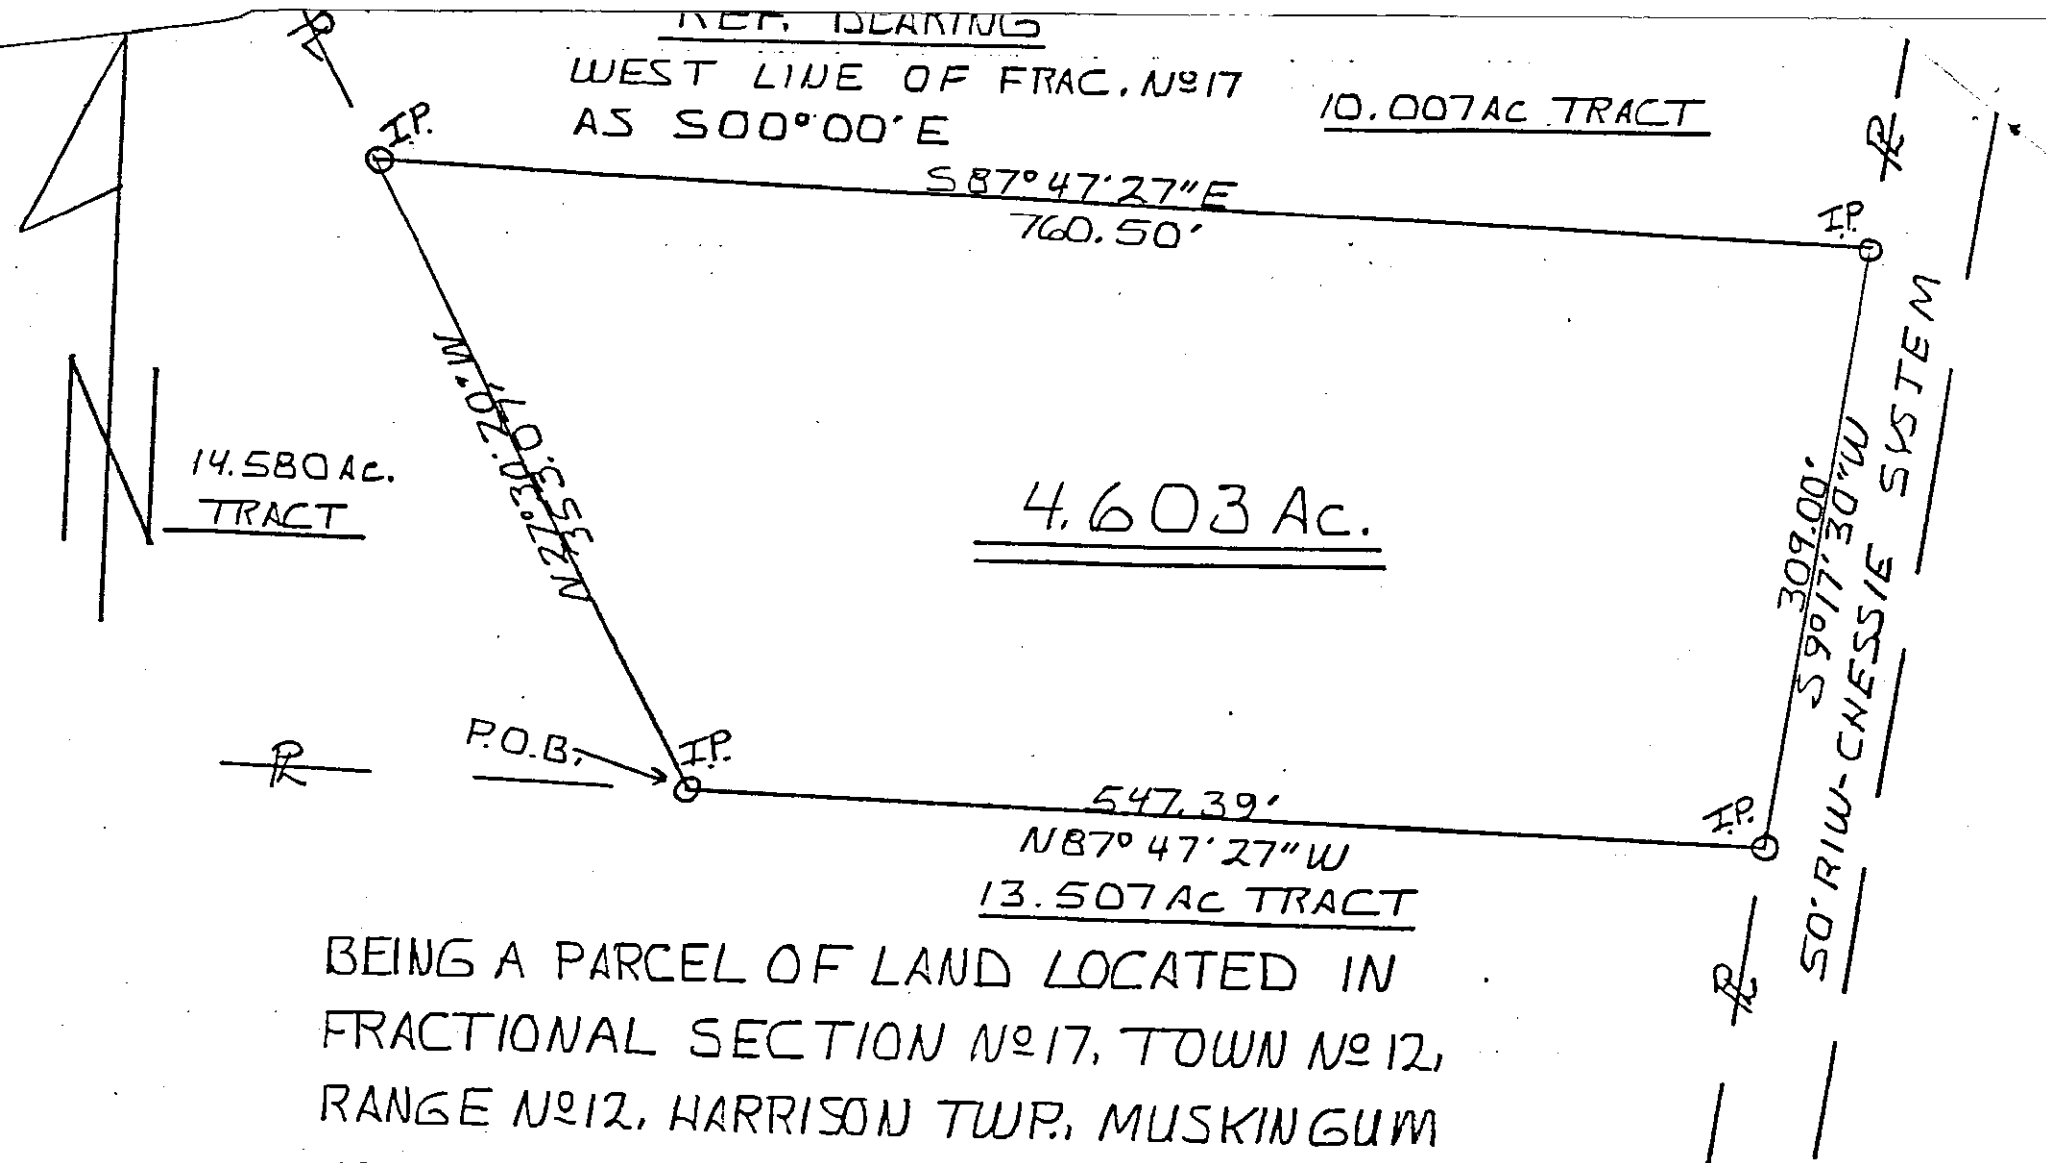

BEING A PARCEL OF LAND LOCATED IN
FRACTIONAL SECTION N^o 17, TOWN N^o 12,
RANGE N^o 12, HARRISON TWP, MUSKINGUM
CO. OHIO. BEING A PART OF PARCEL N^o 20-00368

0 100' 200'
SCALE 1" = 100'
O I.P. = IRON PIN 1/2"

DESCRIPTION APPROVED
FOR AUDITOR'S TRANSFER
BY J. J. Namb
11-23-87

20-20-60-17-30-008

SURVEYED - MAY 3RD 1986
BY ROBERT J. JAMES
NOT RECORDED
REG. SURV. 1029