

Exhibit B
Description for conveyance

Being a part of the Southeast quarter of section 19 and part of the Northeast quarter of section 30, Township 12, North; Range 12, West Harrison Township, Muskingum County, State of Ohio and being a tract last transferred to Terry L. Gardner as recorded in deed book 1153 page 523 of the said County records and being further described as follows.

Beginning for reference at the a wood fence post found at the Southwest corner of the Southeast quarter of section 19. Thence along the South line of said section South 88 degrees 45 minutes 35 seconds East 536.51 feet to a point in the center of Twp. Rd. 136. Thence along the center of said road North 67 degrees 54 minutes 19 seconds East 388.70 feet to a point. Thence continuing North 67 degrees 54 minutes 19 seconds East 65.96 feet to a point. Thence North 73 degrees 46 minutes 56 seconds East 74.21 feet to a point. Thence North 79 degrees 08 minutes 23 seconds East 159.65 feet to a point, said point being the place of beginning for the tract herein described. Thence leaving said road South 28 degrees 58 minutes 16 seconds East 361.69 feet to a point in the center of Twp. Road 137, passing iron pins set at 30.00 feet and 331.69 feet. Thence along the said Twp. Road 137 North 40 degrees 36 minutes 03 seconds East 141.02 feet to a point. Thence leaving said road North 01 degrees 18 minutes 41 seconds East 326.56 feet to a mag nail found in the center of Twp. Rd. 136 passing an iron pin set at 21.01 feet. Thence along the center of said road South 64 degrees 03 minutes 33 seconds West 184.96 feet to a point. Thence south 70 degrees 07 minutes 25 seconds West 96.95 feet to a point. thence South 79 degrees 08 minutes 23 seconds West 17.25 to the place of beginning containing 1.5328 acres with 1.4380 acres being in section 19 and 0.0948 acres being in section 30. Subject to all right of ways and easements either written or implied. All iron pins set are 5/8" by 30" rebar with I.D. caps. Bearings are based on the West line of the Southeast quarter of section 19 and are for angular calculation only. Being a part of Auditor's parcel no. 20-60-19-16-000 Description prepared by Steven B. Walton, Ohio Professional Surveyor S-7675 on the 29th day of March 2001.

**OFFICE COPY
NOT RECORDABLE**
Steven B. Walton S-7675

DESCRIPTION APPROVED
FOR AUDITOR'S TRANSFER
BY SWB
12-17-2001



Being A Part of The Southeast Quarter of Section 19
And Part of the Northeast Quarter of Section 30,
Township 12, North; Range 12, West, Harrison Township,
Muskingum County, State of Ohio

ADDRESS N/A
SNR

Bearings based on the West line of the
Southeast quarter of section 19,
and are for angular calculation only.

REFERENCES

deeds as noted
county tax records
previous surveys of record

LEGEND



- = 5/8" iron pins with I.D. caps set
- ◁ = Mag Nail set
- = point
- ◊ = wood post found

Terry L. Gardner
1153523

parcel no. part of
20-60-19-16-000



SCALE 1"=200'

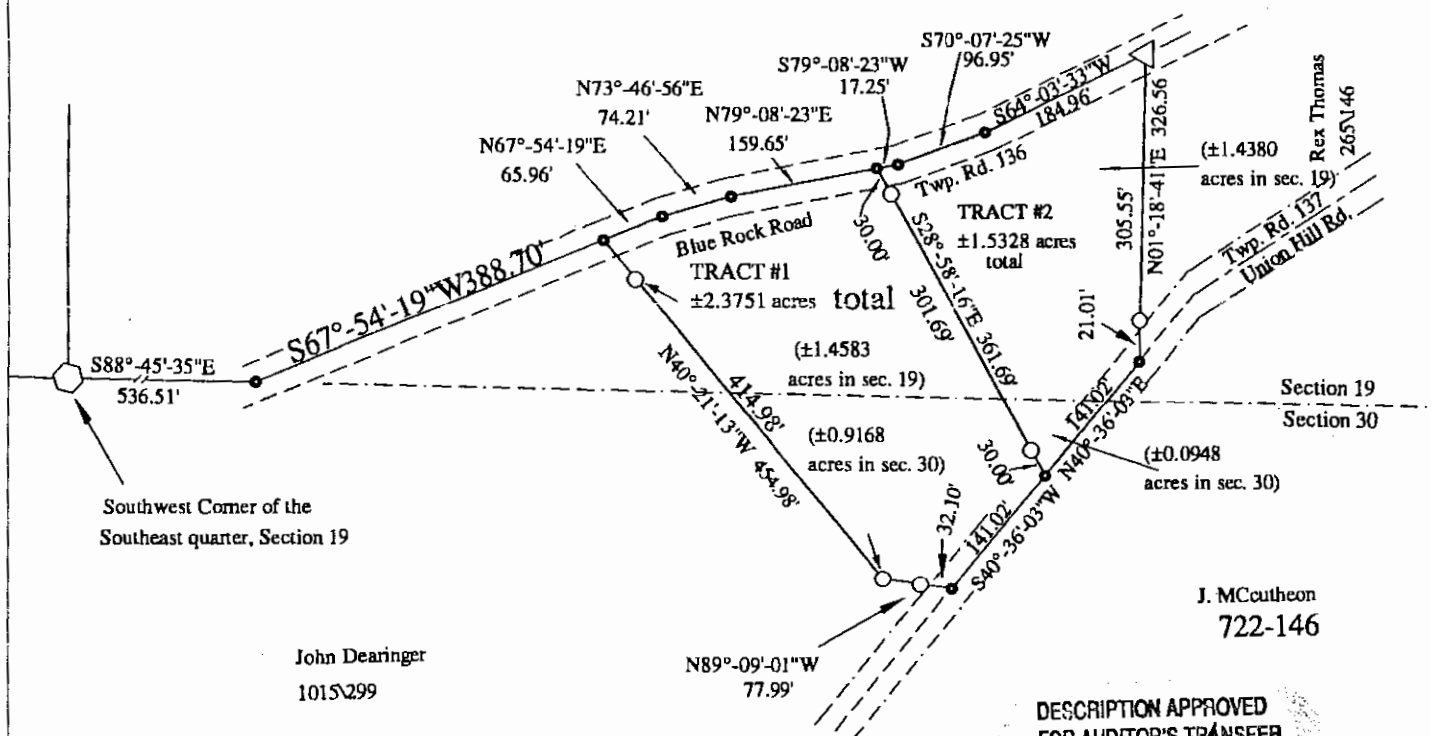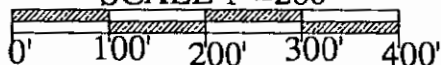

STEVEN B. WALTON
SURVEYING & MAPPING
730 MORGAN ROAD
ZANESVILLE, OHIO
740-455-3171

I hereby certify to the best of my knowledge and belief
the foregoing plat to be correct, as prepared by me on this
29th day of March 2001

OFFICE COPY
NOT RECORDABLE
Steven B. Walton Professional Surveyor S-7675