ADWARSS NIA

ر . س___ ⊌.J. BI

W .J. BIEDENBACH AND ASSOCIATES, SURVEYING AND MAPPING 312D LISA LANE, ZANESVILLE, OHIO 43701

...

DESCRIPTION FOR CONVEYANCE HARRY S. CARSON PARCEL NUMBER 25-25-05-06-21-000 (ALL) PARCEL NUMBER 25-25-24-15-07-000 (ALL) PARCEL NUMBER 25-25-24-15-14-001 (ALL)

BEING A PART OF THE SOUTHWEST QUARTER OF SECTION 6, AND A PART OF THE NORTH HALF OF SECTION 15, TOWNSHIP 1, RANGE 9, OF THE UNITED STATES MILITARY LANDS, HOPEWELL TOWNSHIP, MUSKINGUM COUNTY, OHIO AND BEING FURTHER DESCRIBED AS FOLLOWS:

BEGINNING AT AN EXISTING STONE AT THE NORTHEAST CORNER OF THE NORTHWEST QUARTER OF SECTION 15; THENCE NORTH 89 DEGREES 55 MINUTES 52 SECONDS EAST 391.70 FEET, ALONG THE SOUTH LINE OF A 8.567 MORE OR LESS ACRE TRACT CONVEYED TO C. S. RITTENHOUSE BY DEED RECORDED IN VOLUME 904, PAGE 23 OF THE MUSKINGUM COUNTY DEED RECORDS, TO A POINT, SAID POINT BEING SOUTH 89 DEGREES 55 MINUTES 52 SECONDS WEST 430.67 FEET FROM AN EXISTING IRON PIN (1/2 INCH REBAR); THENCE SOUTH DO DEGREES 56 MINUTES 27 SECONDS WEST 1058.40 FEET, ALONG THE WEST LINE OF A 12.145 MORE OR LESS ACRE TRACT CONVEYED TO ROBERT MONNETT BY DEED RECORDED IN VOLUME 964, PAGE 90 OF THE MUSKINGUM COUNTY DEED RECORDS TO A POINT IN THE CENTER OF TOWNSHIP ROAD 122 (MT. OLIVE ROAD), PASSING EXISTING IRON PINS (3/4 INCH ID PIPE) AT 0.88 FEET AND 1038.39 FEET; THENCE WITH THE SAID CENTER OF THE TOWNSHIP ROAD AND THE NORTH LINE OF A 3.567 MORE OR LESS ACRE TRACT CONVEYED TO G. MC ELFRESH BY DEED RECORDED IN VOLUME 560, PAGE 168 OF THE SAID COUNTY RECORDS NORTH 64 DEGREES 15 MINUTES 04 SECONDS WEST 12.20 FEET TO A POINT, SAID POINT BEING SOUTH 64 DEGREES 15 MINUTES 04 SECONDS EAST 119.00 FEET FROM AN EXISTING IRON PIN (1/2 INCH PIPE BENT); THENCE CONTINUING WITH THE SAID CENTER OF THE TOWNSHIP ROAD WITH A CURVE TO THE LEFT HAVING A RADIUS OF 536.04 FEET (CHORD BEARING NORTH 76 DEGREES 51 MINTUES 20 SECONDS WEST 232.35 FEET) AN ARC DISTANCE OF 234.20 FEET ALONG THE SAID NORTH LINE OF MC ELFRESH TO A RAIL ROAD SPIKE SET AT THE NORTHEAST CORNER OF SAID TRACT; THENCE LEAVING THE SAID ROAD AND ALONG THE WEST LINE OF SAID MC ELFRESH TRACT SOUTH D2 DEGREES 26 MINUTES 34 SECONDS WEST 649.31 FEET TO AN EXISTING IRON PIN (1/2 INCH ID PIPE); THENCE ALONG THE SOUTH LINE OF SAID TRACT SOUTH 87 DEGREES 47 MINUTES 20 SECONDS EAST 250.42 FEET TO AN EXISTING IRON PIN (1/2 INCH ID PIPE) ON THE WEST LINE OF A 3.982 MORE OR LESS ACRE TRACT CONVEYED TO R. MONNETT BY DEED RECORDED IN VOLUME 964, PAGE 90 OF THE SAID COUNTY RECORDS; THENCE WITH THE SAID WEST LINE OF THE MONNETT TRACT SOUTH DD DEGREES 47 MINUTES 58 SECONDS WEST 1014.90 FEET TO AN EXISTING STONE ON THE SOUTH LINE OF THE NORTH HALF OF SECTION 15, PASSING AN EXISTING IRON PIN (3/4 INCH ID PIPE) AT 798.00 FEET; THENCE WITH THE SAID SOUTH LINE SOUTH 89 DEGREES 50 MINUTES 56 SECONDS WEST 1247.12 FEET TO AN EXISTING IRON PIN (3/4 INCH ID PIPE); THENCE LEAVING THE SAID SOUTH LINE NORTH D1 DEGREES D1 MINUTES 48 SECONDS EAST 1124.65 FEET TO A POINT IN CENTER OF TOWNSHIP ROAD 122 (MT

₩ .J. BIEDENBACH AND ASSOCIATES, SURVEYING AND MAPPING 3120 LISA LANE, ZANESVILLE, OHIO 43701

OLIVE ROAD), PASSING AN IRON PIN SET AT 1094.65 FEET; THENCE WITH THE SAID CENTER NORTH 57 DEGREES 31 MINUTES 42 SECONDS EAST 176.85 FEET TO A POINT; THENCE LEAVING THE SAID ROAD NORTH 18 DEGREES 00 MINUTES 09 SECONDS WEST 1535.99 FEET TO A WOOD POST ON THE NORTH LINE OF SECTION 15, PASSING AN IRON PIN SET AT 22.00 FEET; THENCE NORTH 00 DEGREES 29 MINUTES 09 SECONDS EAST, PASSING AN IRON PIN SET AT 5.00 FEET, A TOTAL DISTANCE OF 708.57 FEET TO AN IRON PIN SET ON THE SOUTH LINE OF A 40.02 MORE OR LESS ACRE TRACT CONVEYED TO CLAY CITY BEVERAGE BY DEED RECORDED IN VOLUME 954, PAGE 188 OF THE SAID COUNTY RECORDS; THENCE WITH THE SOUTH LINE OF SAID 40.02 MORE OR LESS ACRE TRACT NORTH 89 DEGREE 54 MINUTES 20 SECONDS EAST 1207.00 FEET TO AN EXISTING IRON PIN (3/4 INCH ID PIPE); THENCE WITH THE WEST LINE OF THE HEREINBEFORE MENTIONED RITTENHOUSE TRACT SOUTH 00 DEGREES 29 MINUTES 09 SECONDS WEST 714.66 FEET TO THE PLACE OF BEGINNING.

CONTAINING 95.937 MORE OR LESS ACRES, 19.717 MORE OR LESS ACRES IN SECTION 6, 55.788 MORE OR LESS ACRES IN THE NORTHWEST QUARTER OF SECTION 15, AND 20.432 MORE OR LESS ACRES IN THE NORTHEAST QUARTER OF SECTION 15. SUBJECT TO ALL LEGAL ROAD RIGHT-OF-WAY OF TOWNSHIP ROAD 122 AND ALL OTHER APPLICABLE EASEMENTS.

ALL IRON PIN SET ARE 5/8 INCH X 30 INCH REBAR WITH PLASTIC IDENTIFICATION CAPS.

BEARINGS ARE BASED ON THE PREVIOUS SURVEY OF 3.982 MORE OR LESS ACRES AS SURVEYED BY W. J. BIEDENBACH, REGISTERED SURVEYOR NUMBER 5718 AND DATED FEBRUARY 27, 1986.


I HEREBY CERTIFY TO THE BEST OF MY KNOWLEDGE THE SURVEY AND DESCRIPTION TO BE CORRECT AS PREPARED BY ME, THIS 23RD DAY OF MAY 1989.


DENBA CHÂ

D3019 ZINKON

DESCRIPTION APPROVED FOR AUDITOR'S TRANSFER

87 Mamble 6-12-89

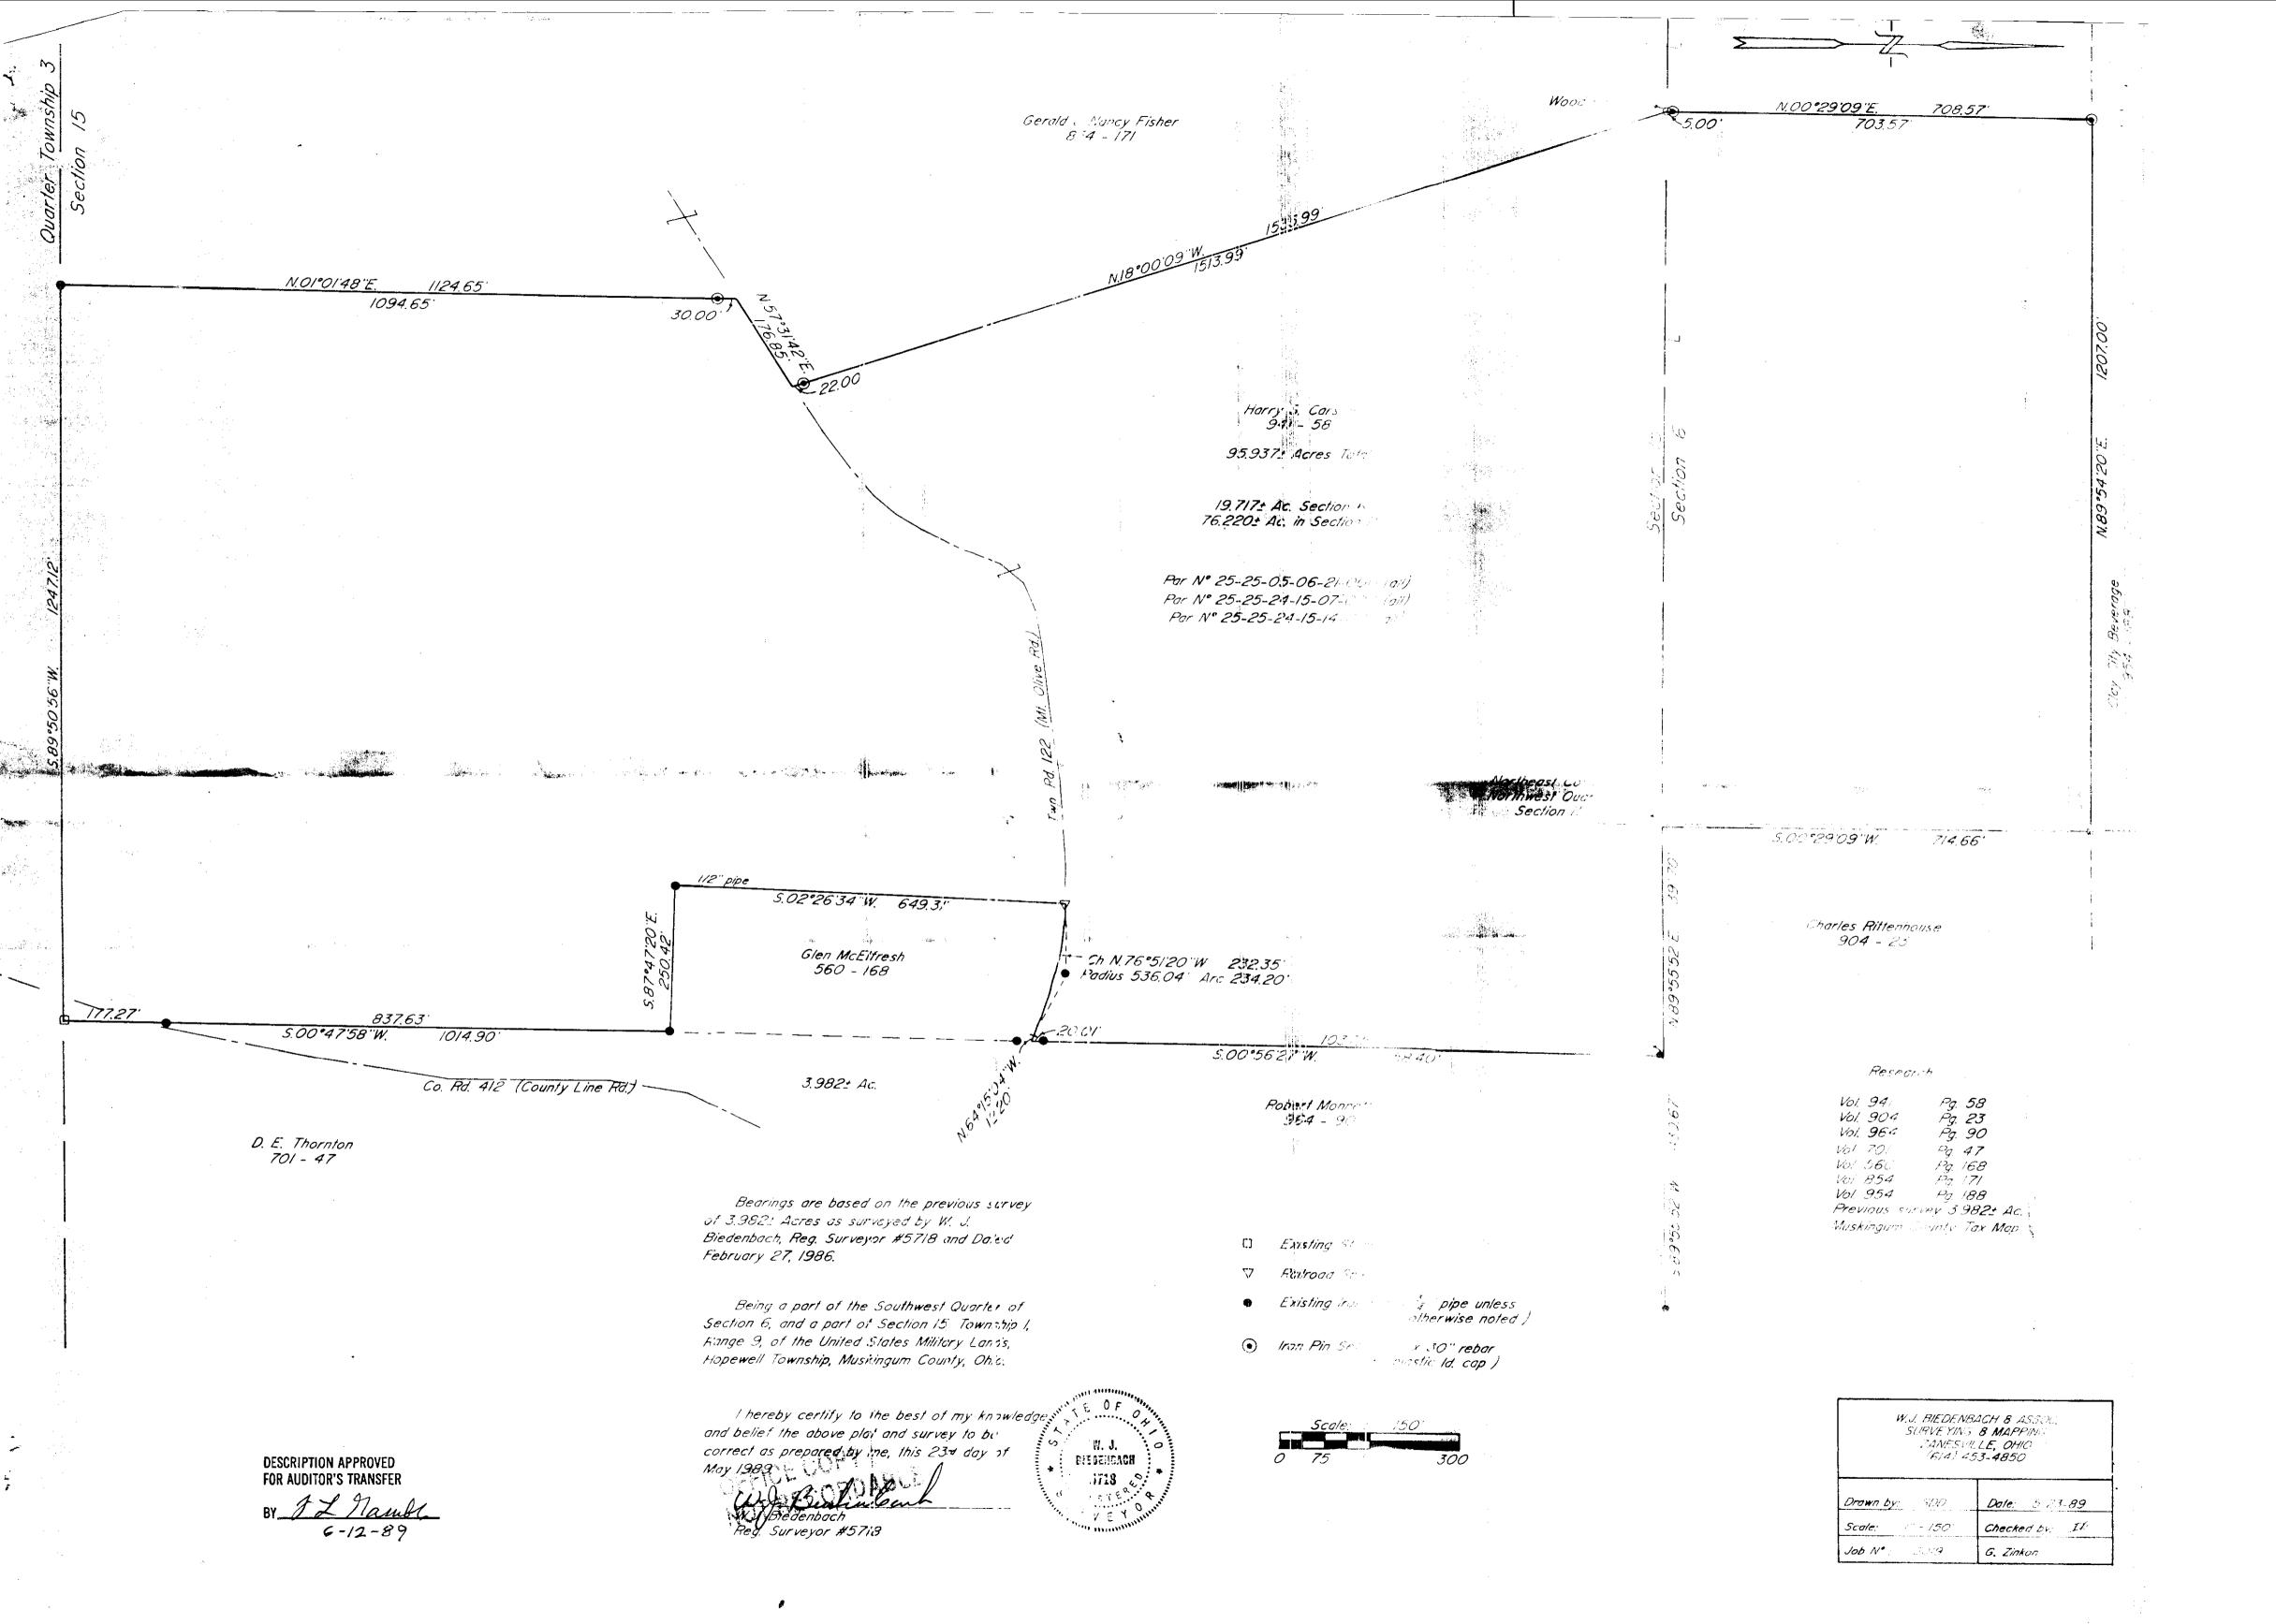

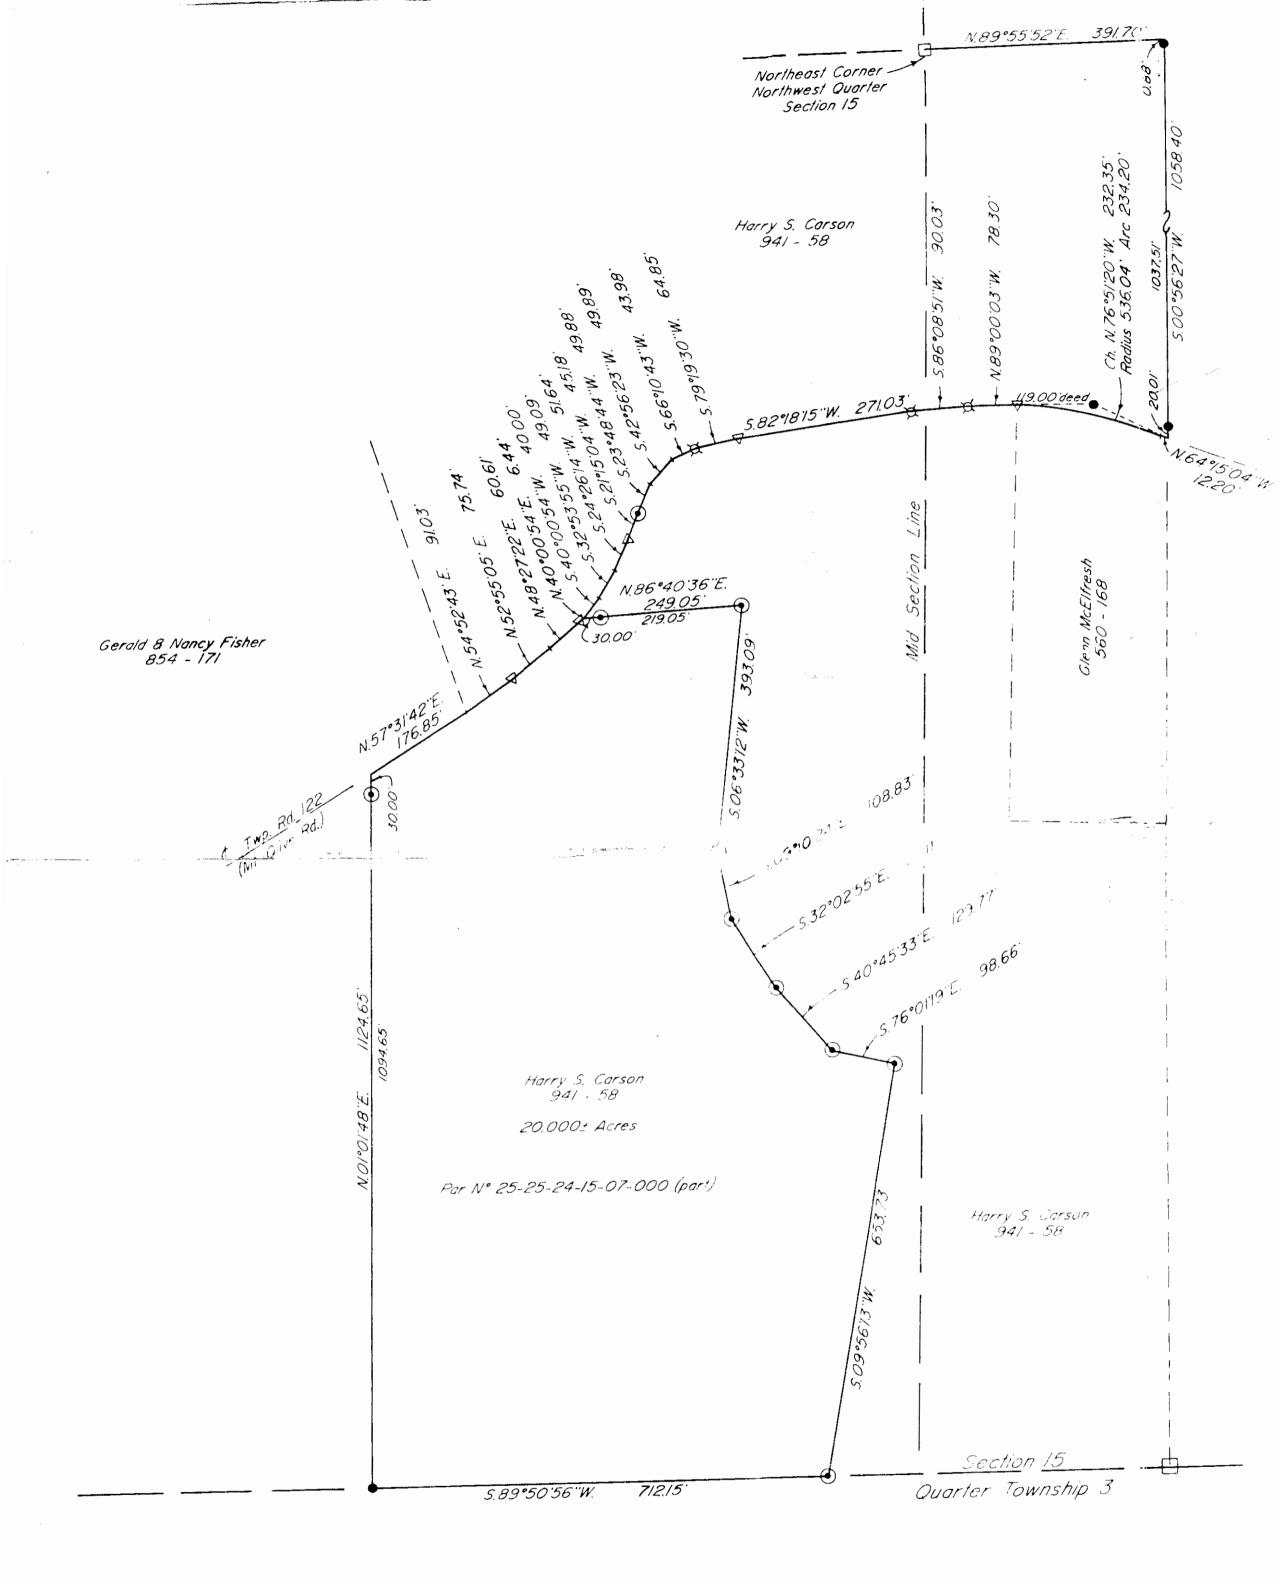

DESCRIPTION APPROVED FOR AUDITOR'S TRANSFER
FUR ADDITION O TRANSFER
BY Of Mample
5-31-89

25-24-15-07-000 13 1 20 · · · · Vo (3 pipe) -1 ka Set Sec. 1. 1. 1. 1. - 11 Set 30" x 30" rebar
→ stastic Id. cap) (🖣 A • 1.1 ; 1 . 1 a general procession and propagation and and recent is it a anor of and 11.1 ż the Michaeld Burger in Range 2. . t the Arites Hopewol Curship, 20 1 the product of the theory NO BULDHOULL . . 0 F. F 1.5 1 W. J. BIEDENBACH 17.18 - 17.718 VEY i . W.J. P.M. S. NAACH 5 15507 T.R.L. NG 8 MM - 26 TRN - M.L.F. CH.S. (C.S. 153-4.9) _____ i Date: 5.26.1.

Orders (1) State

Scole: Could Checked by:

uch Nº : 3010 G. Zinkon