

Situated in the State of Ohio, County of Muskingum, Township of Hopewell:

TRACTS 1, 2, 3, & 4
Being part of Military Lot 5 of Quarter Township 3, Township 1, Range 9, of the US Military District, further being part of the William J Hill Trustee property, recorded in Official Record Volume 2981, Page 921, of said county's deed records, further being part of the Muskingum County Auditor's Parcel Number 25-30-03-32-000.


TRACTS 5 & 6
Being part of Military Lots 5 and 10, of Quarter Township 3, Township 1, Range 9, of the US Military District, further being part of the William J Hill Trustee property, recorded in Official Record Volume 2981, Page 921, of said county's deed records, further being part of the Muskingum County Auditor's Parcel Numbers 25-30-03-32-000 and 25-30-03-35-000.

Tract 7 - 50.59 Acres 0.21 Ac in RW			
LINE	BEARING	DISTANCE	PASS
1-2	N 03°09'54" E	680.82	Pass Pin 208.30'

- LEGEND
- PH (SET) 5/8" REBAR CAPPED (C.F. HARKNESS PLS #6885)
 - PIN FOUND CAPPED 6885
 - PIN FOUND
 - POINT UNMARKED
 - STONE FOUND
 - PIPE FOUND
 - LANDHOOK


SURVEYOR'S NOTES AND REFERENCES:
Muskingum County Tax Maps and OGRIP
Orthophotos of the area. Previous survey completed by Charles R. Harkness PLS #6885 of the Thomas P. Jalutkewicz property. All other references are shown or listed.

SURVEY FOR		HARKNESS SURVEYING & MAPPING, INC.	
William J Hill		8205 OLD TOWN ROAD	
Trustee		ROSEVILLE, OHIO 43777	
		PHONE/FAX (740) 849-0122	
SURVEYED: June 2021		DRAWN: June 2021	
Job Number		Drawing Sheet	
Job#2707		Plat #01	

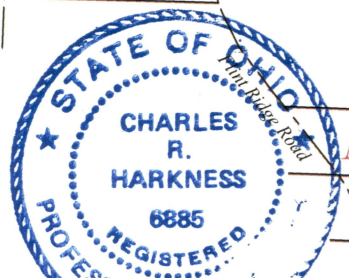

OFFICE COPY
NOT RECORDABLE
Charles R. Harkness PLS #6885

This plat was prepared by C.R. Harkness Surveying & Mapping Inc. in accordance with Chapter 4733-37 of the Administrative Code, and is intended to be used for the legal transfer of the parcel surveyed and does not show any apparent encumbrances or easements of record unless otherwise indicated.

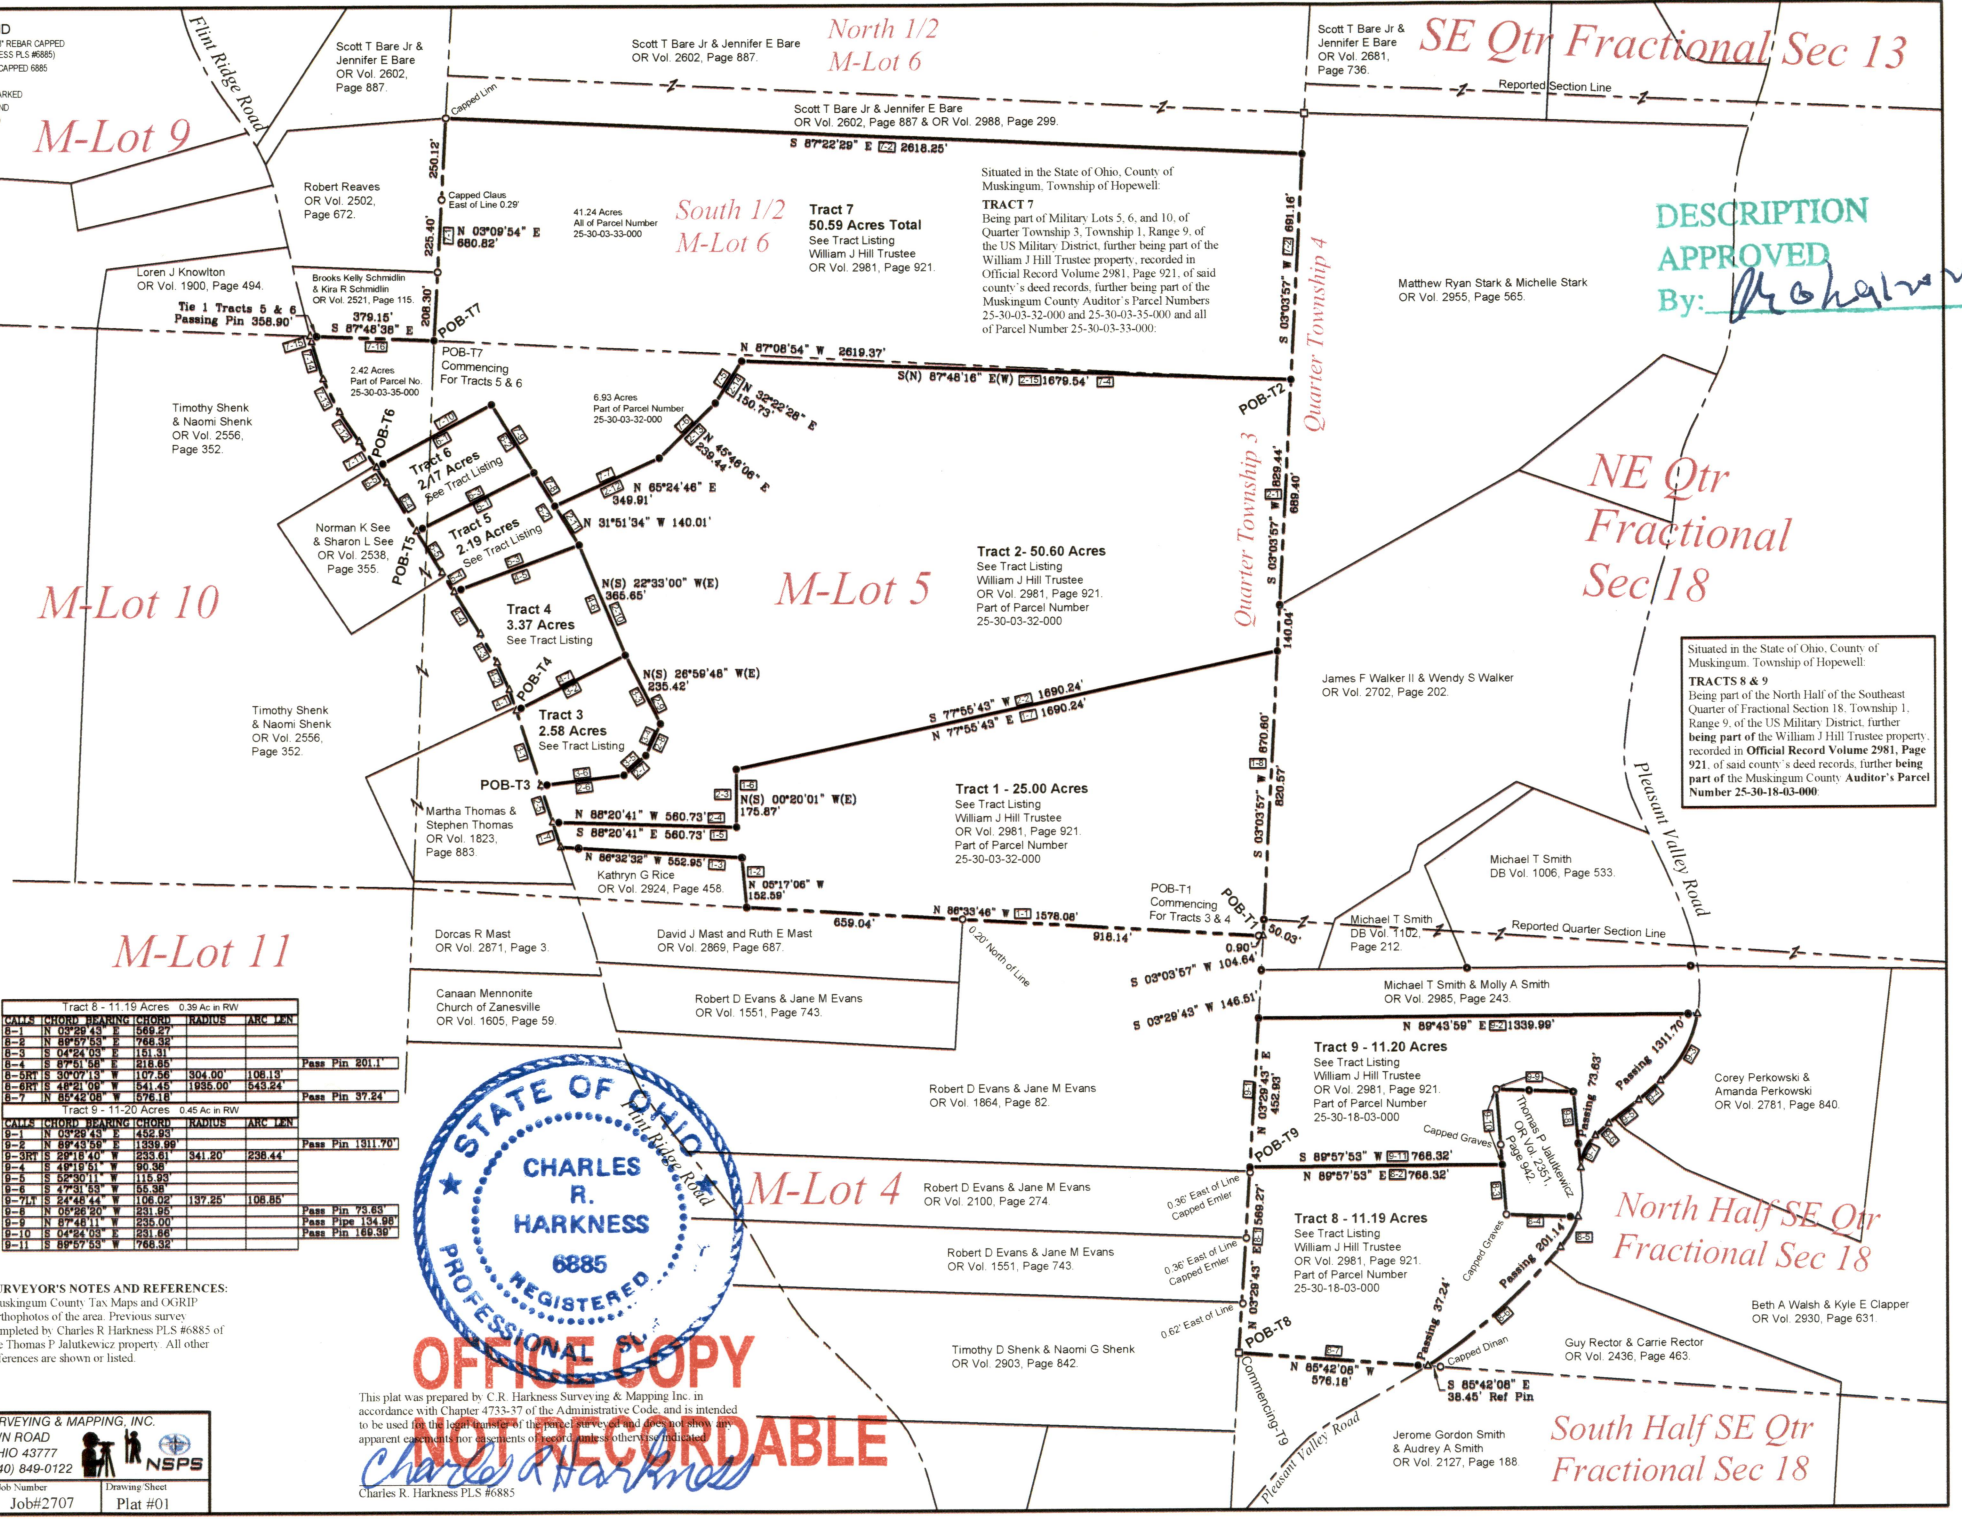

DESCRIPTION APPROVED
By: *[Signature]*

Situated in the State of Ohio, County of Muskingum, Township of Hopewell:

TRACTS 8 & 9
Being part of the North Half of the Southeast Quarter of Fractional Section 18, Township 1, Range 9, of the US Military District, further being part of the William J Hill Trustee property, recorded in Official Record Volume 2981, Page 921, of said county's deed records, further being part of the Muskingum County Auditor's Parcel Number 25-30-18-03-000.

South Half SE Qtr Fractional Sec 18