


LEGEND

- Stone found
- Iron Pipe found
- Iron Pipe set
- △ Railroad Spike set


DEED OVERLAP - Part of that land described in D.V. 868 P. 117, and
 Part of that land described in D.V. 537 P. 666
 Situated in HOPEWELL TOWNSHIP, MUSKINGUM COUNTY, OHIO
 Part of SECTION 18, TOWNSHIP 1, RANGE 9, U.S.M.L.

CURVE		DATA			
CURVE	CENTRAL *	RADIUS	CHORD BEARING	CHORD	ARC
J	4°25'12"	752.71	S 8°28'40"E	58.06	58.07
K	5°58'11"	752.71	S 3°16'58"E	78.39	78.43

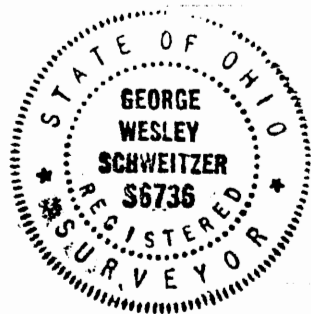

Marian E. Keffer D.V. 868 P. 117

NORTHEAST QUARTER SECTION 18

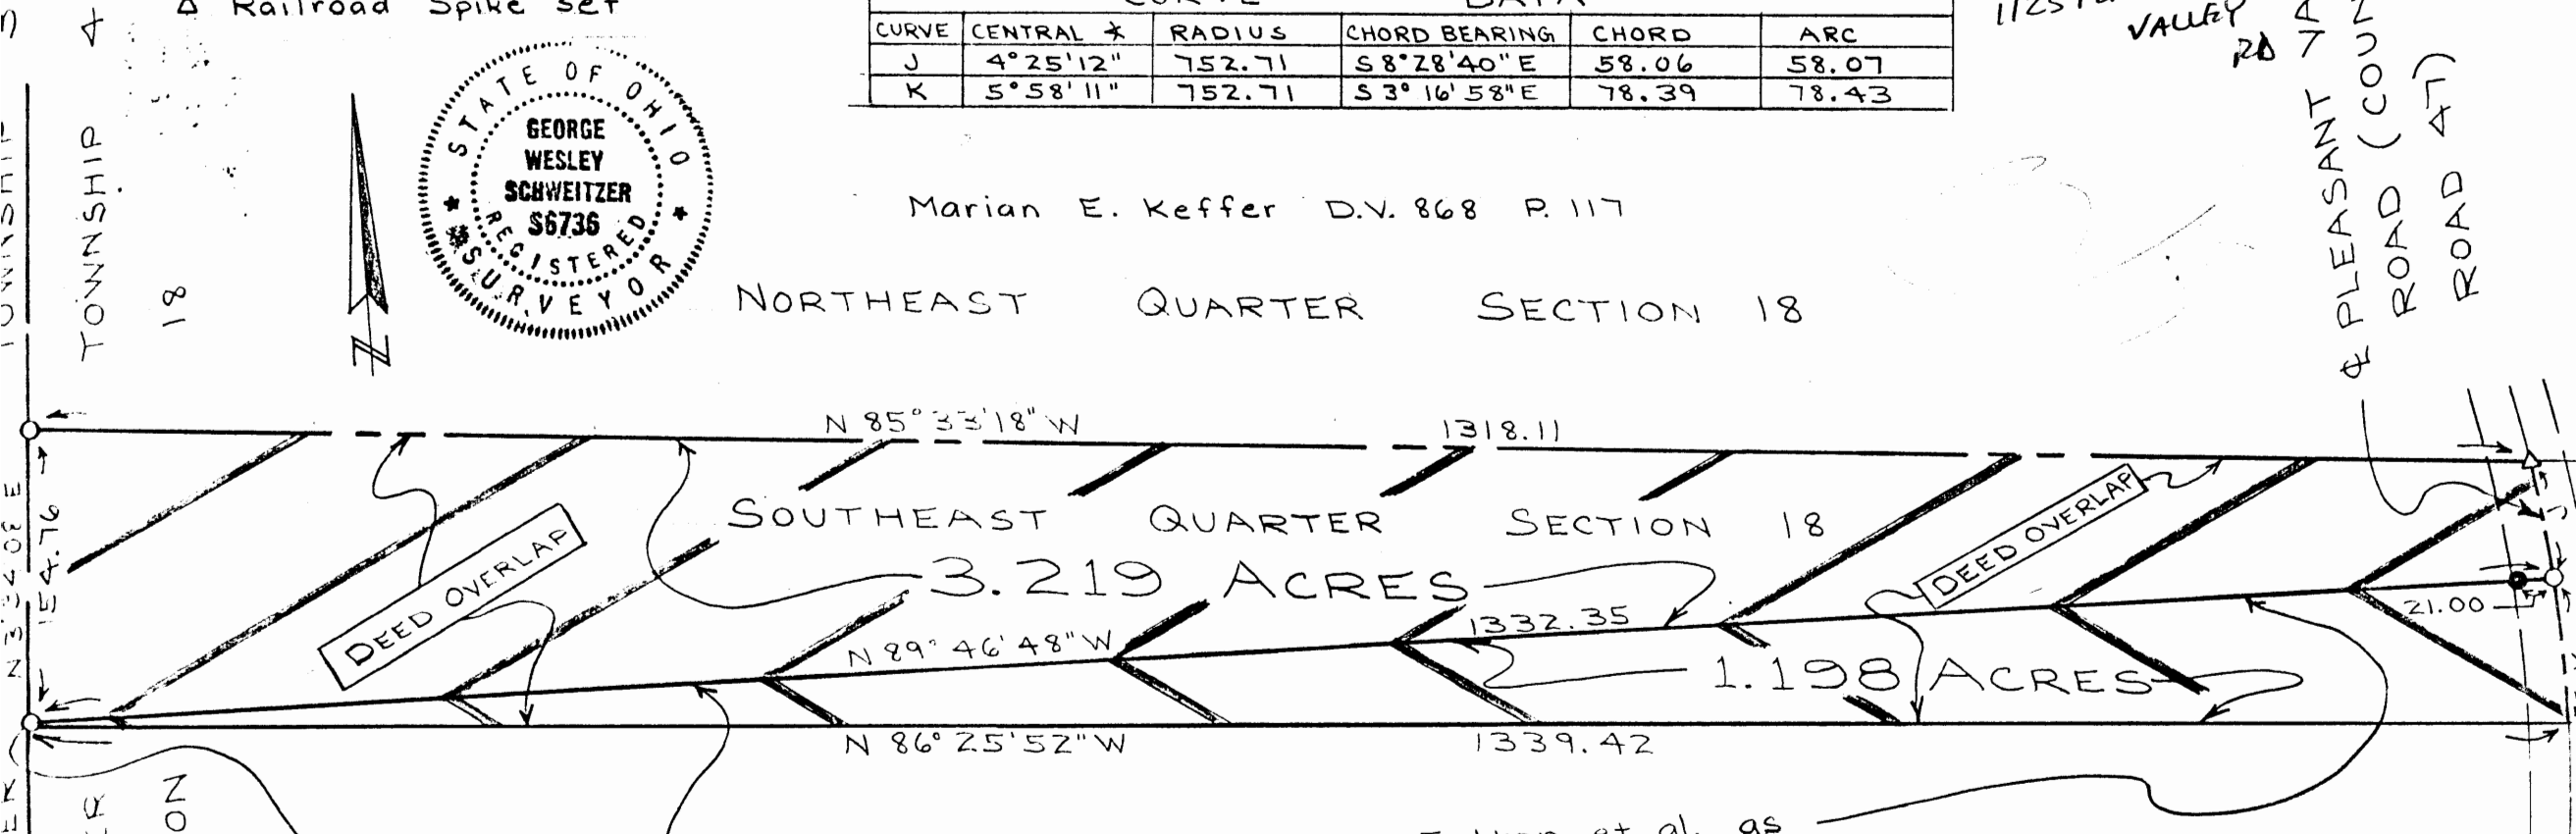

North line of Benjamin W. Felton et. al. as
 surveyed by Richard Max Graves, Registered Surveyor
 No. 5792, in February 1975. Plat of record in D.V. 699 P. 8

Benjamin W. Felton et. al. D.V. 537 P. 666



All linear dimensions are in feet
 and decimal parts thereof.

The west line of Section 18 was
 assigned a bearing of N 3°34'08"E

I hereby certify that the
 foregoing drawing was
 prepared from an actual
 survey of the premises.

**OFFICE COPY
 NOT RECORDABLE**

George Wesley Schweitzer
 Registered Surveyor No. 6736

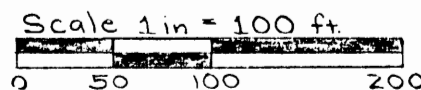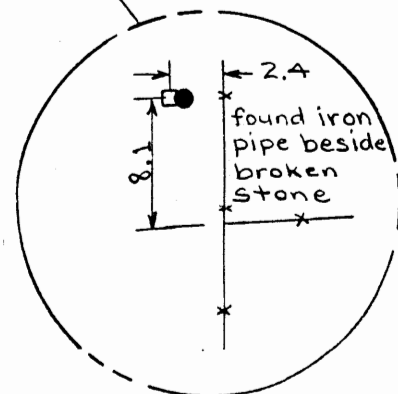

Drawn By: G.W.S.
 Date: 8-11-82