


\\dc01\Projects\Client\Survey\23076 Taylor Parcel Split.dwg Layout:2 by:jdeitrick on 06/02/2023 @ 11:38:16 am ~ © Utility Technologies International

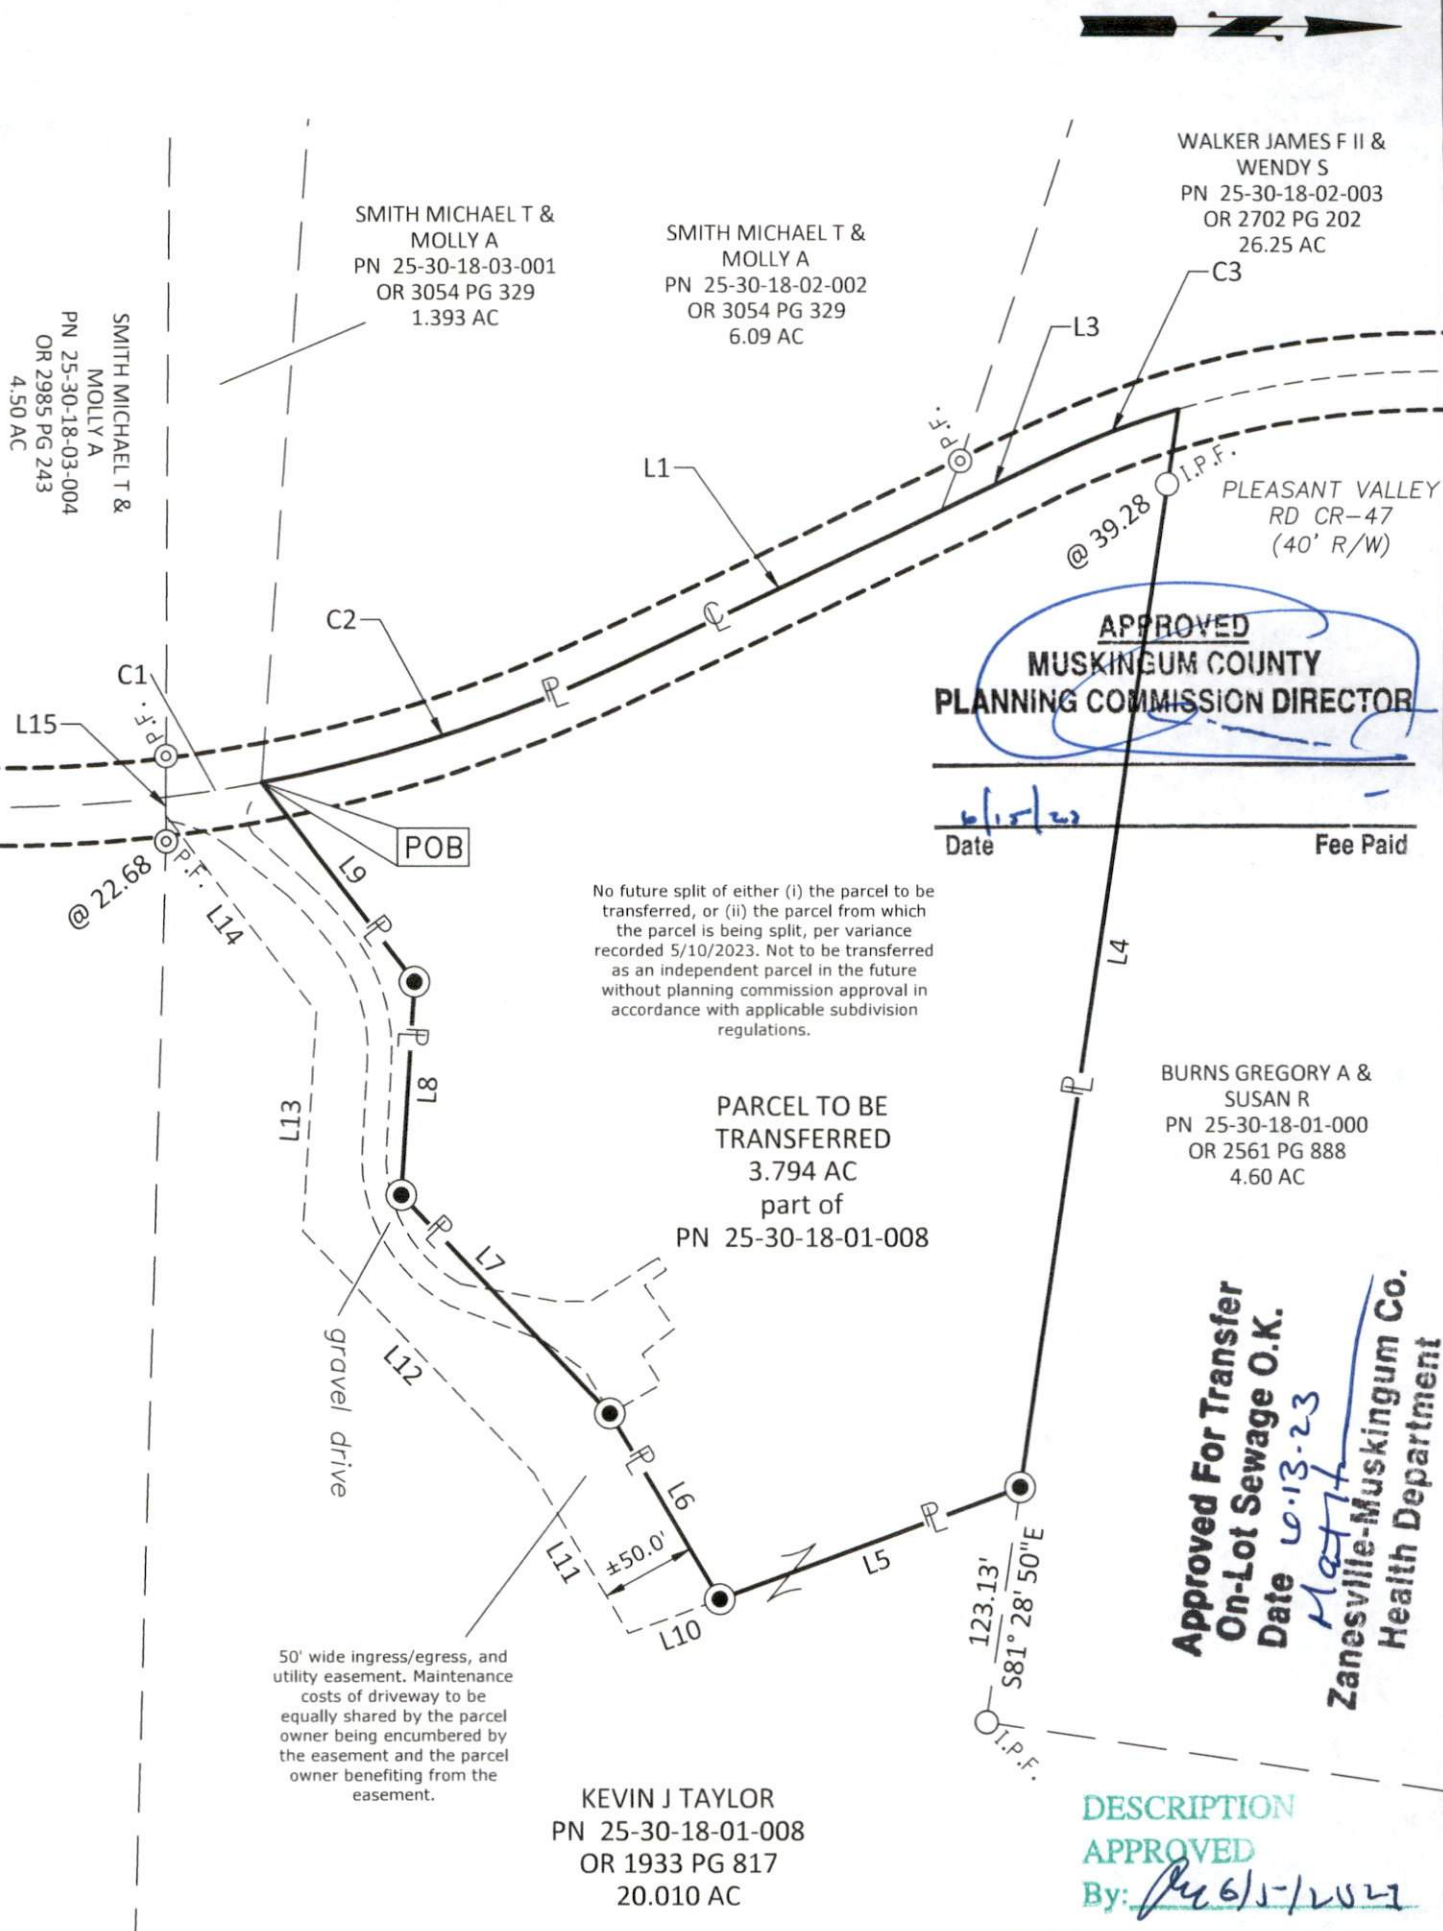

LEGEND

- STONE
- P.F. PIPE FOUND
- I.P.F. IRON PIN FOUND
- POST FOUND
- CAPPED REBAR SET

0 50 100
1 inch = 100 ft.

BEARINGS & DISTANCES EXPRESSED IN GRID COORDINATES, OH-SPC SOUTH, NAD83(2011), EPOCH 2010.00, UNITS OF US SURVEY FEET. BASED ON FIELD SURVEY COMPLETED 04/18/2023.



JAMES E. DEITRICK, PS 8664 DATE



UTILITY
TECHNOLOGIES
INTERNATIONAL

UTI PROJECT #:
23-076

DATE:
06/02/2023

SCALE:
AS NOTED

PLAT OF SURVEY
KEVIN J TAYLOR

1520 PLEASANT VALLEY RD
PN 25-30-18-01-008

T1, R9, NE QTR S18, US MILITARY DIST SURVEY

PG 2 OF 3