


PLAT OF SURVEY FOR STEPHEN E. REED

SITUATED IN THE STATE OF OHIO, MUSKINGUM COUNTY, HOPEWELL TOWNSHIP,
PART OF THE NW QUARTER OF SECTION 6, T-18N, R-15W OF THE CONGRESS LANDS

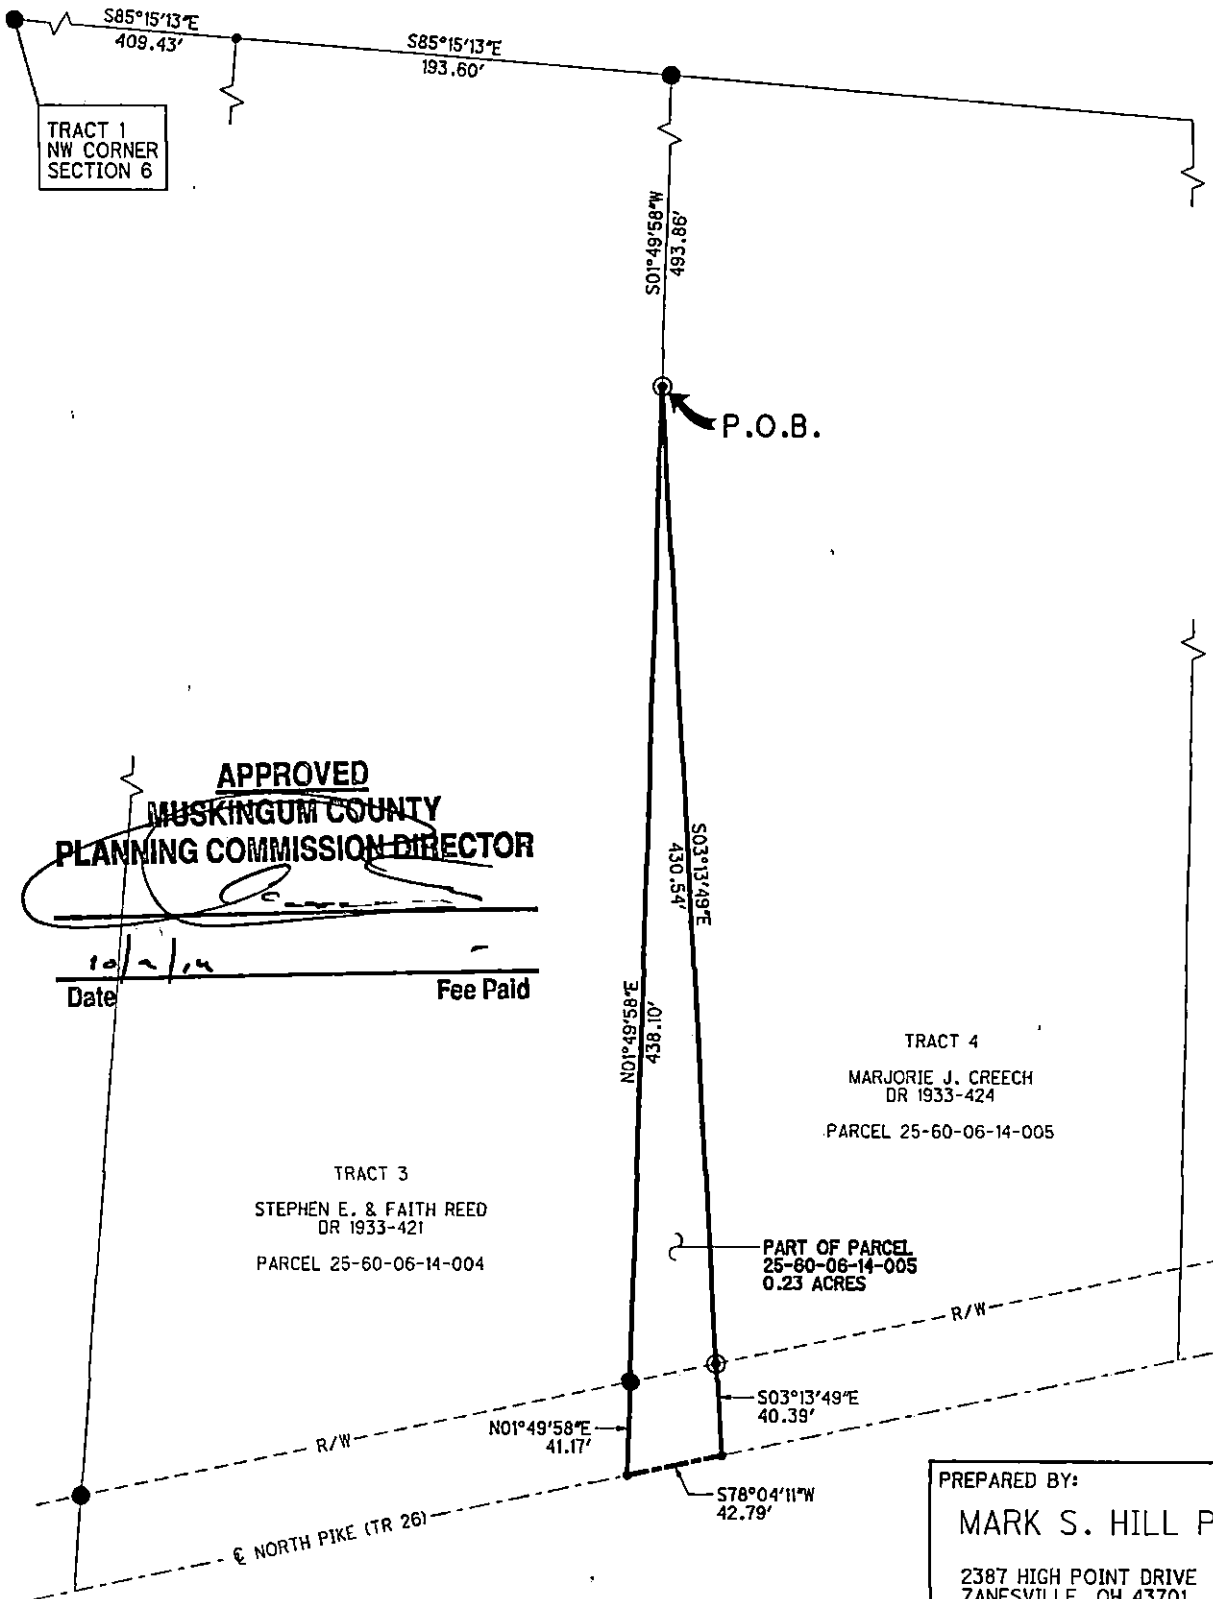

APPROVED
MUSKINGUM COUNTY
PLANNING COMMISSION DIRECTOR


Date

Fee Paid

DESCRIPTION

APPROVED

By: *[Signature]*

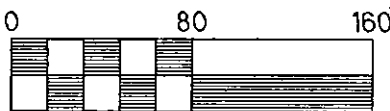

SCALE: 1" = 80'



NORTH

PREPARED BY:

MARK S. HILL P.E., P.S.

2387 HIGH POINT DRIVE
ZANESVILLE, OH 43701
(740)450-3650

I HEREBY CERTIFY THIS PLAT TO BE CORRECT



OFFICE COPY
NOT RECORDABLE

DATE: JULY 20, 2014

LEGEND

- IRON PIN SET 5/8"x30" w/CAP
MARKED (M S HILL S-7538)
- IRON PIN FOUND
- POINT

PERTINENT DOCUMENTS AND SURVEYS USED:
- DEED REFERENCES SHOWN
- TAX MAPS
- SURVEY RECORDS FOUND IN THE MUSKINGUM
COUNTY ENGINEER'S OFFICE

BASIS OF BEARING:
BEARINGS SHOWN HEREON ARE TO BE ASSUMED
MERIDIAN AND ARE USED TO DENOTE ANGLES ONLY.