


540 ASBURY CHAPEL RD

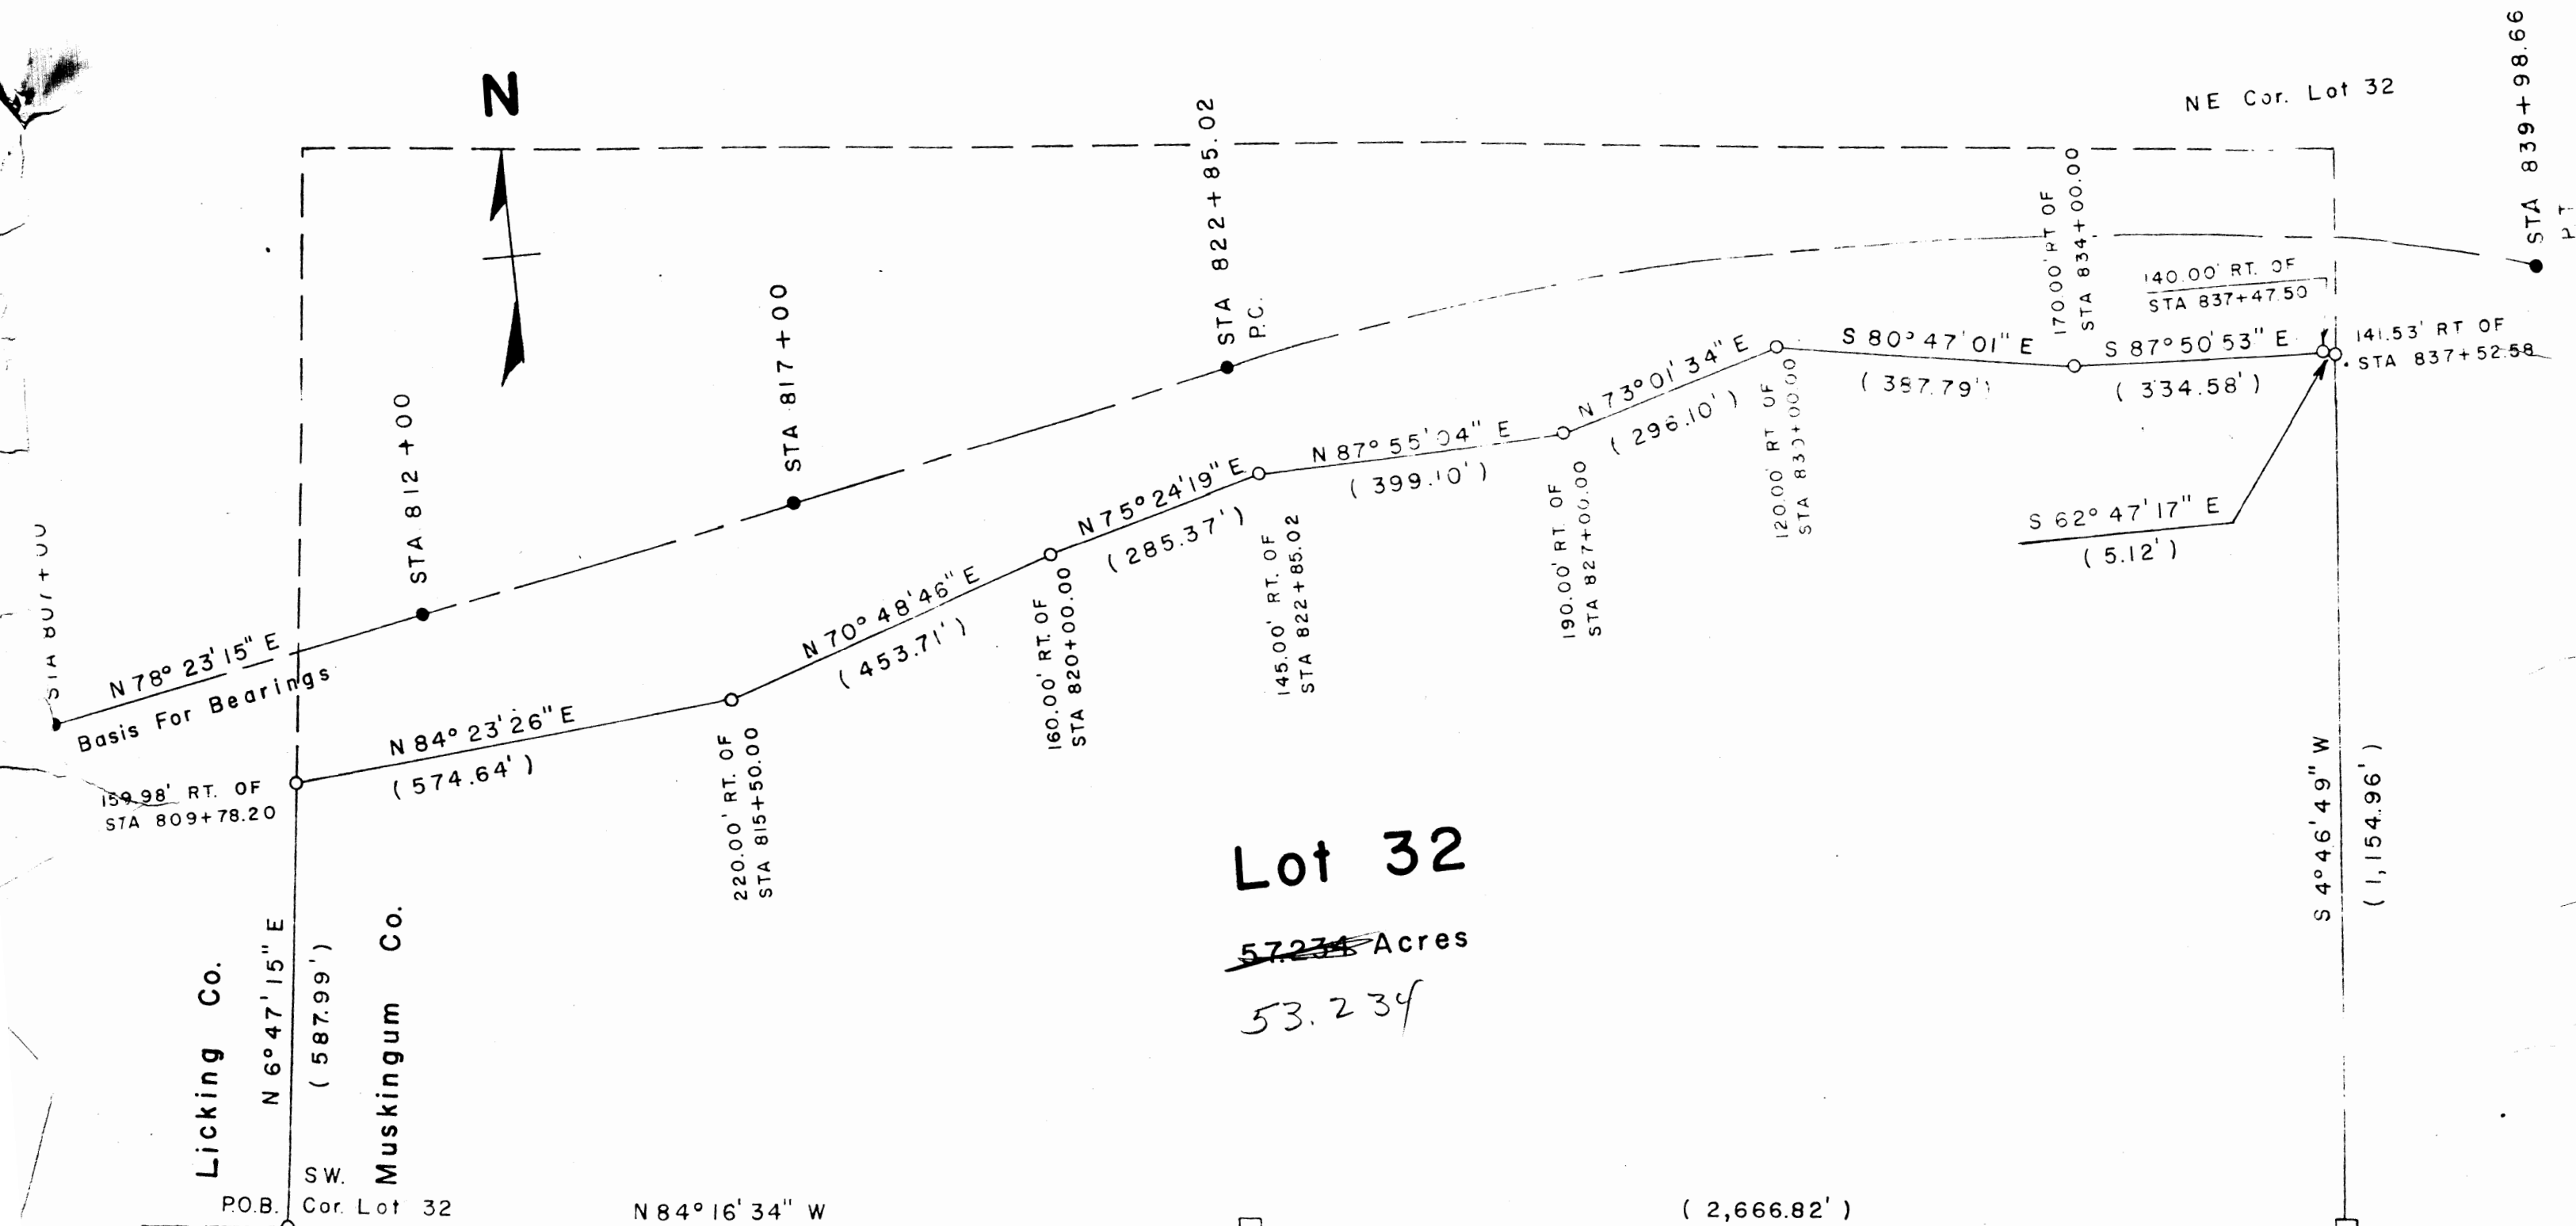

Lot 32

57.234 Acres

53.234

Note No. 1
All Stations & Offsets are adjusted from centerline monuments (found) as shown on centerline survey Plat.

References
Plat Book-1875 Page 6
Plat Book II Pages 51-52
Right-of-Way Plans I-70
Deed Book 403 Page 22
414 405
702 3
705 123

Map Scale 1"=200'
● Centerline Monument found
○ Iron Pin set No. 5 Rebar Capped
□ Stone Found

Situated in the State of Ohio, County of Muskingum, Township of Hopewell, being part of Lot 32, T-18, R-14, of the U.S. Military Lands. This parcel being all of said Lot 32 lying South of Interstate 70, as recorded on a centerline survey in Plat Book II, Page 51-52 and Deed Book 552, Page 200, of said county records.

This survey Plat was prepared from an actual survey completed on July 31, 1984.
OFFICE COPY
NOT RECORDABLE
Charles A. Huppert, Jr.
Professional Surveyor & Mapper