


ORIGINAL ACREAGE 65.775 AC
REMOVE -22.250 AC
RESIDUAL 43.525 AC

\\dc02\Projects\Client\Survey\24007 Hankinson Parcel Split\Mapping\24007 Hankinson Parcel Split.dwg Layout:1 by:jdeitrick on 01/19/2024 @ 02:51:02 pm ~ © Utility Technologies International

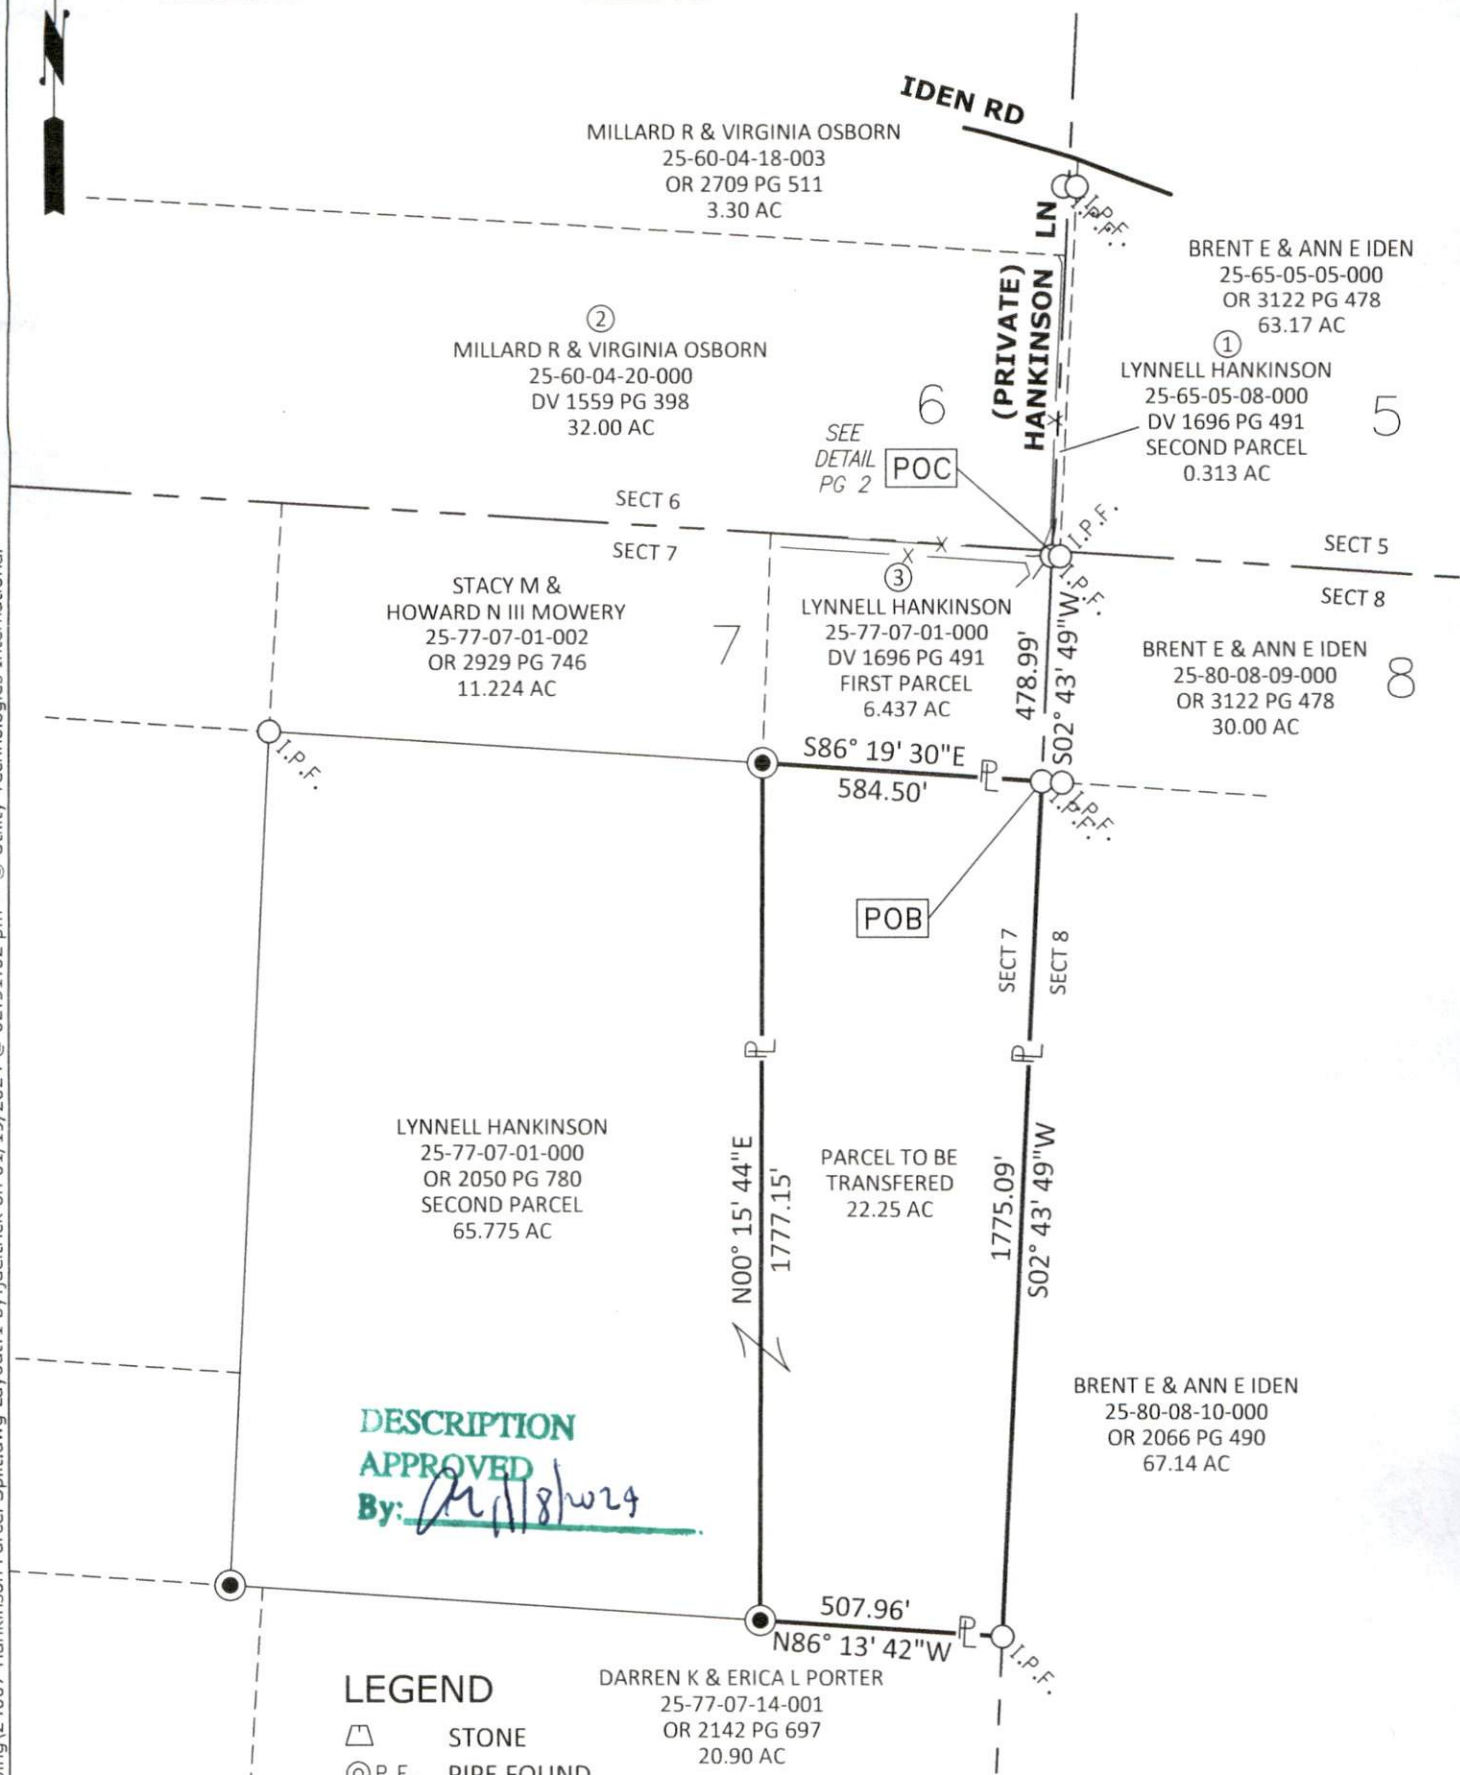

DESCRIPTION
APPROVED
By: *[Signature]* 1/18/24

- LEGEND**
- △ STONE
 - ⊙ P.F. PIPE FOUND
 - I.P.F. IRON PIN FOUND
 - ⊙ CONCRETE MONUMENT FOUND
 - ⬡ POST FOUND
 - M.N.F. MAG NAIL FOUND
 - ⊗ AXLE AXLE FOUND
 - CAPPED REBAR SET

0 200 400
1 inch = 400 ft.

BEARINGS & DISTANCES EXPRESSED IN GRID COORDINATES, OH-SPC SOUTH, NAD83(2011), EPOCH 2010.00, UNITS OF US SURVEY FEET. BASED ON FIELD SURVEY COMPLETED 01-11-2024 BY JAMES E DEITRICK, PS 8664.



JAMES E. DEITRICK, PS 8664 DATE



**UTILITY
TECHNOLOGIES
INTERNATIONAL**

UTI PROJECT #: 24-007	DATE: 01/19/2024	SCALE: AS NOTED
--------------------------	---------------------	--------------------

PLAT OF SURVEY PG 1 OF 2
LYNNELL HANKINSON
PARCEL SPLIT 25-77-07-01-000
HOPEWELL TWP, MUSKINGUM CO, OHIO
T18, R15, NE QTR, S7, CONGRESS LANDS E OF SCIOTO