

Randy & Linda Wilson
to
Bruce and Tamara Bates
08/21/96

Situated in the State of Ohio, County of Muskingum, Township of Hopewell, Township 18, Range 15, Northwest Quarter of Section 18, bounded and described as follows:

Commencing at a stone found at the Northwest Corner of Section 18; **Thence** South 01° 21' 13" West 387.03 feet to an iron pin; **Thence** South 84° 50' 18" East 500.00 feet to an iron pin; **Thence** South 01° 21' 13" West 205.00 to an iron pin; **Thence** South 84° 50' 18" East 1703.75 feet to an iron pin; **Thence** South 02° 22' 49" West 41.00 feet to an iron pin set the place of beginning; **Thence** North 02° 22' 49" East 31.78 feet to an iron pin; **Thence** along Bruce Bates the next four courses and distances: North 82° 18' 35" East 175.46 feet to a point, South 74° 07' 09" East 125.01 feet to a point, North 02° 22' 49" East 25.00 feet to a point and South 74° 07' 09" East 50.00 feet to a point in County Road 30; **Thence** in County Road 30 South 02° 22' 49" West 57.42 feet to a point; **Thence** along Randy Wilson North 85° 48' 47" West 343.10 feet to the place of beginning passing an iron pin set at 20.00 feet containing 0.42 Acres more or less:

Being a part of Parcel No. 25-77-18-01-000.

Bearings are based on the North line of Section 18 bearing South 86° 19' 16" East.

Iron pins set are number five reinf. bars 30 inches long with plastic ID caps.

Ref. Vols. 1043, page 568, Vol. 839, page 346 and Vol. 1052, page 343.

Survey and Description By:
OFFICE COPY
NOT RECORDABLE
R.L. Daniels Reg. #5410





DESCRIPTION APPROVED
FOR TRANSFER
OFFICE COPY
NOT RECORDABLE

25-77-18-01-003
ADDRESS N/A

Licking County

N 1°21'13"E

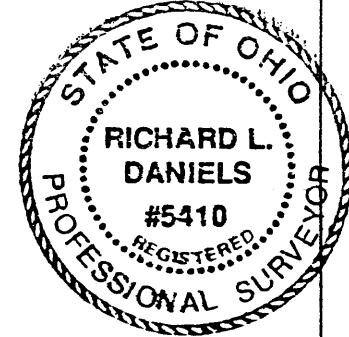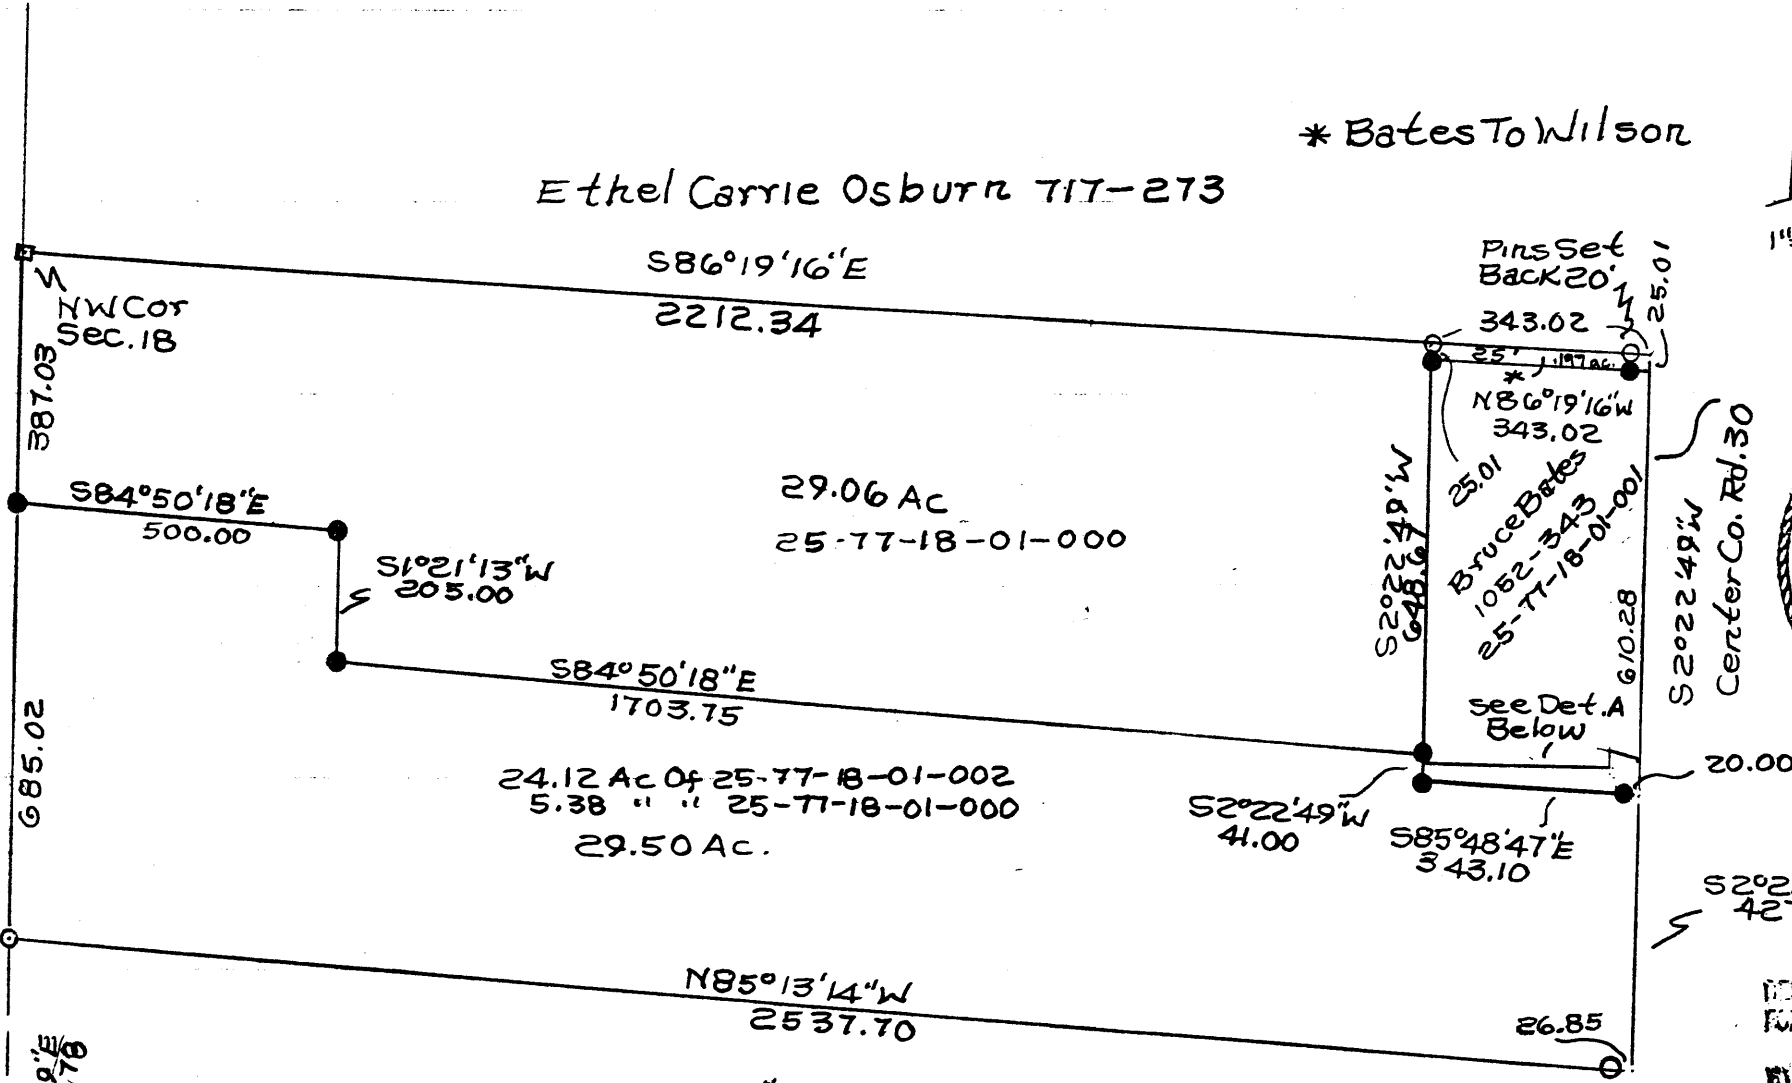

- Stone Found
- Iron Pins Found
- Iron Pins set No. 5 Rein + Bars
- 30 Inches Lg Plastic ID Caps

Survey For Randy Wilson
8/26/96
Licking County of
Muskingum Township
NOT RECORDABLE
R.L. Daniels Reg. Surveyor
No. 5410

Detail A - Wilson To Bates