

25-80-09-13-000 A
25-65-04-14,000 A

25-80-09-15-003 A

SITUATED IN

The State of Ohio, County of Muskingum
Township of Hopewell, and being a part
of the Southeast Quarter of Section 4 and
the North Half of Section 9, T18, R15.

BASIS OF BEARING

Bearings are based on State Plane Grid Coordinates,
NAD83, Ohio South, per GPS Observation.


Split

REFERENCES

* As Noted on Plat
www.muskingumcountyauditor.org
www.mceo.org
http://recorder.
muskingumcounty.org

LEGEND

- Iron Pin Set, 5/8" rebar
- Iron Pin Found
- Pipe Found
- ⊠ Stone Found
- Axle Found
- ▲ Railroad Spike Found
- △ Railroad Spike Set
- ⊕ Corner Post
- Z— Property Hook

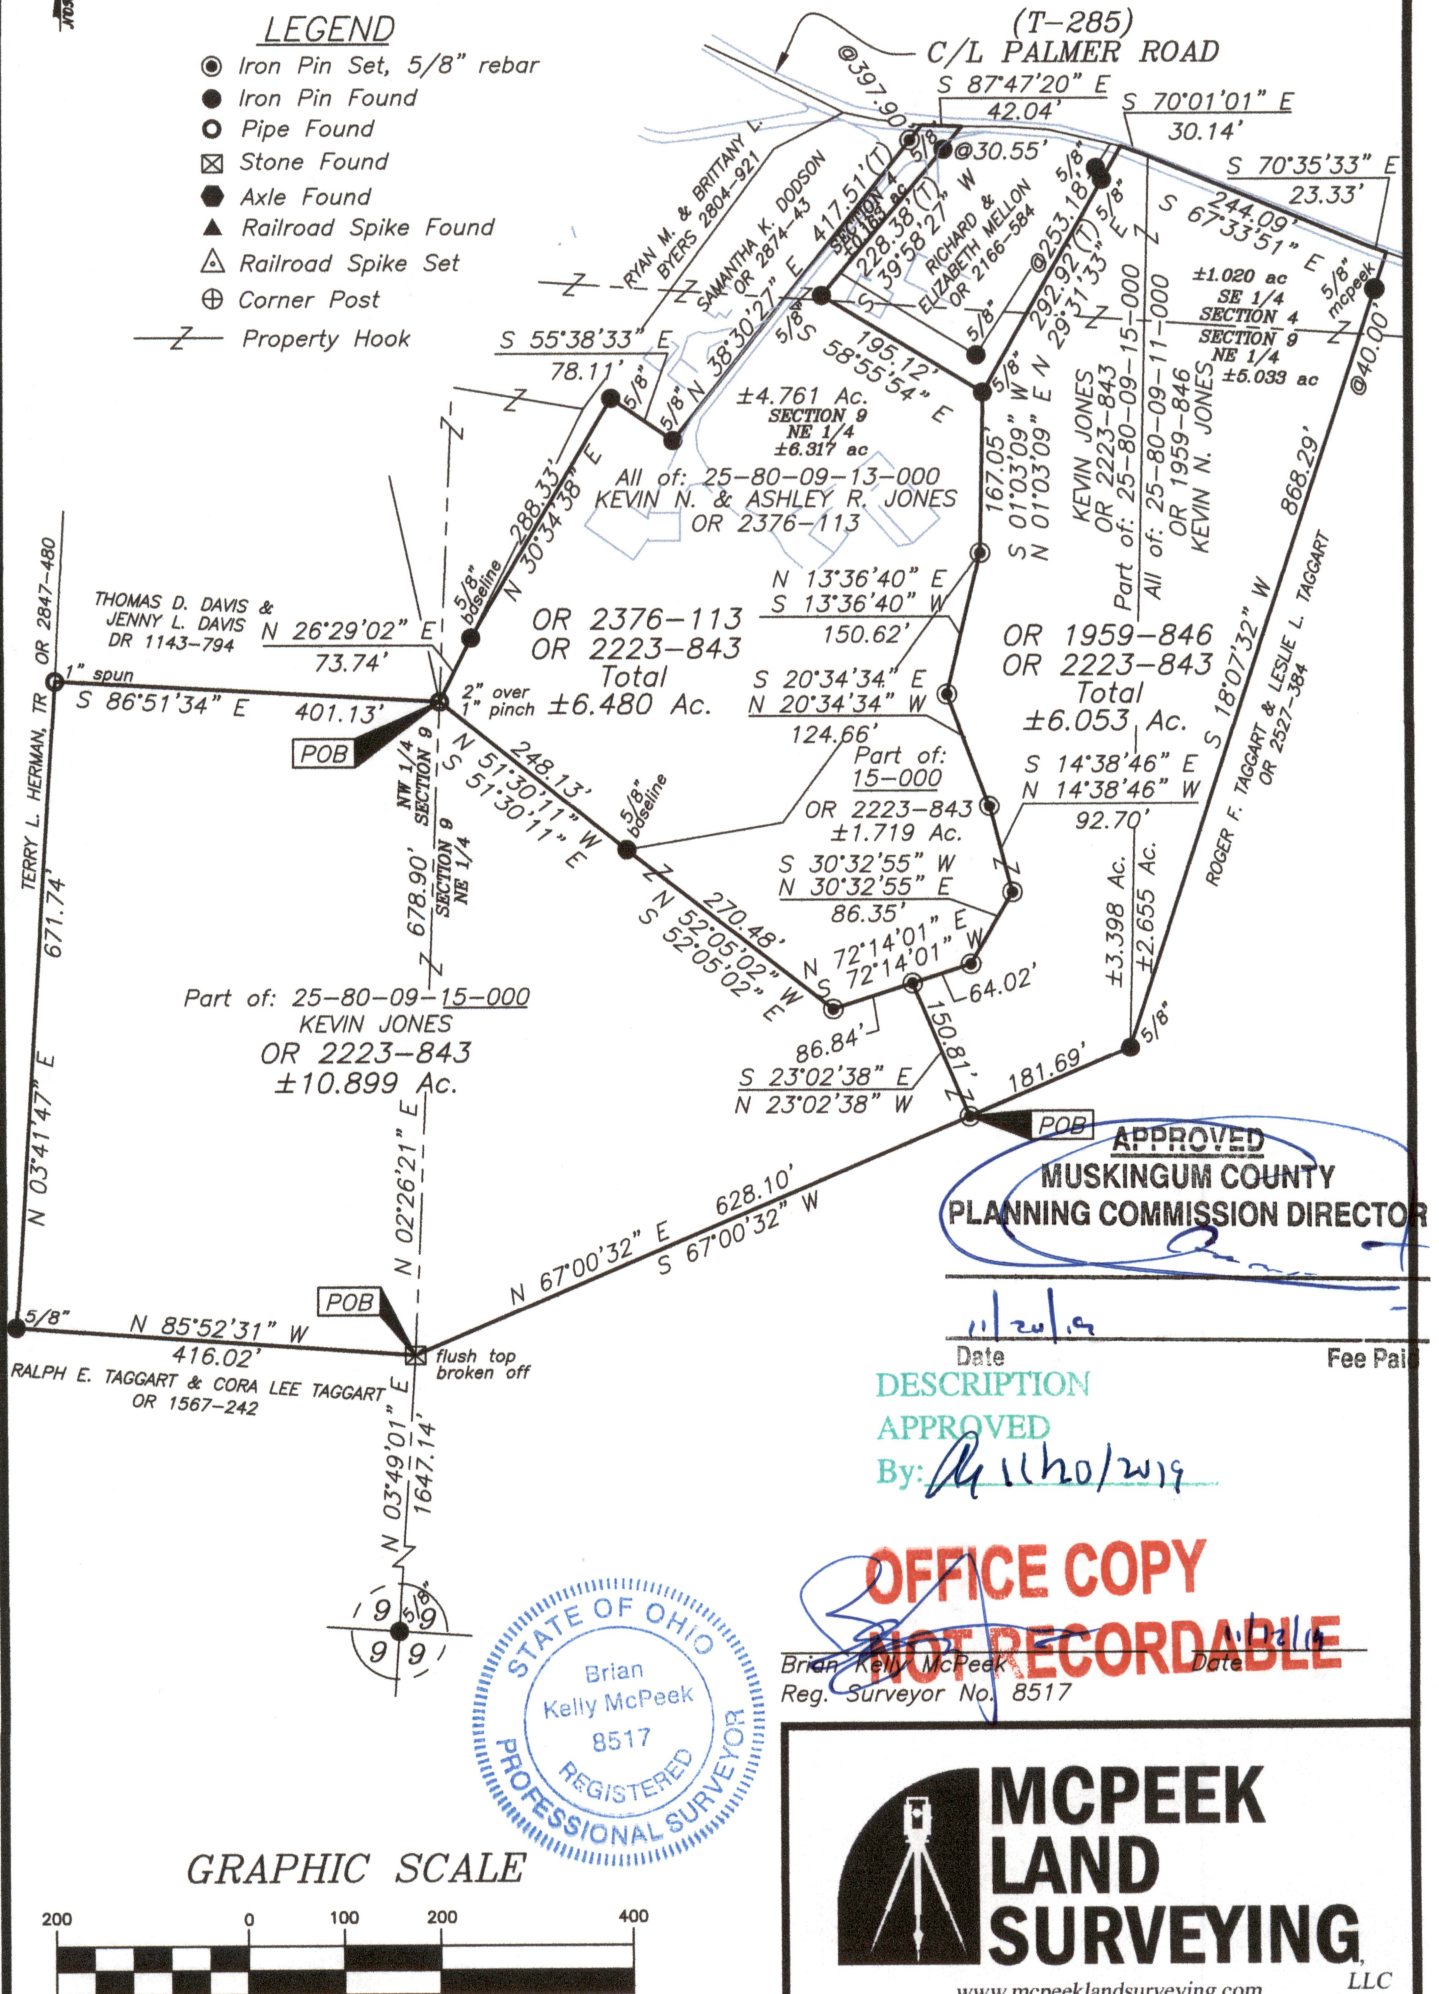

APPROVED
MUSKINGUM COUNTY
PLANNING COMMISSION DIRECTOR

Date 11/20/19 Fee Paid

DESCRIPTION

APPROVED

By: 11/20/2019

OFFICE COPY

NOT RECORDABLE

Brian Kelly McPeck
Reg. Surveyor No. 8517



**MCPEEK
LAND
SURVEYING**

LLC

www.mcpeeklandsurveying.com
email: brian@mcpeeklandsurveying.com
340 Robin Hood Ln., * Zanesville, Oh 43701 * 740.704.6073