

25-80-09-15-004 A

SITUATED IN

The State of Ohio, County of Muskingum
Township of Hopewell, and being a part
of the Southeast Quarter of Section 4 and
the North Half of Section 9, T18, R15.

BASIS OF BEARING

Bearings are based on State Plane Grid Coordinates,
NAD83, Ohio South, per GPS Observation.


Split to Adjoiner

REFERENCES

* As Noted on Plat
www.muskingumcountyauditor.org
www.mceo.org
<http://recorder.muskingumcounty.org>

LEGEND

- Iron Pin Set, 5/8" rebar
- Iron Pin Found
- Pipe Found
- ⊠ Stone Found
- Axle Found
- ▲ Railroad Spike Found
- △ Railroad Spike Set
- ⊕ Corner Post
- Z— Property Hook

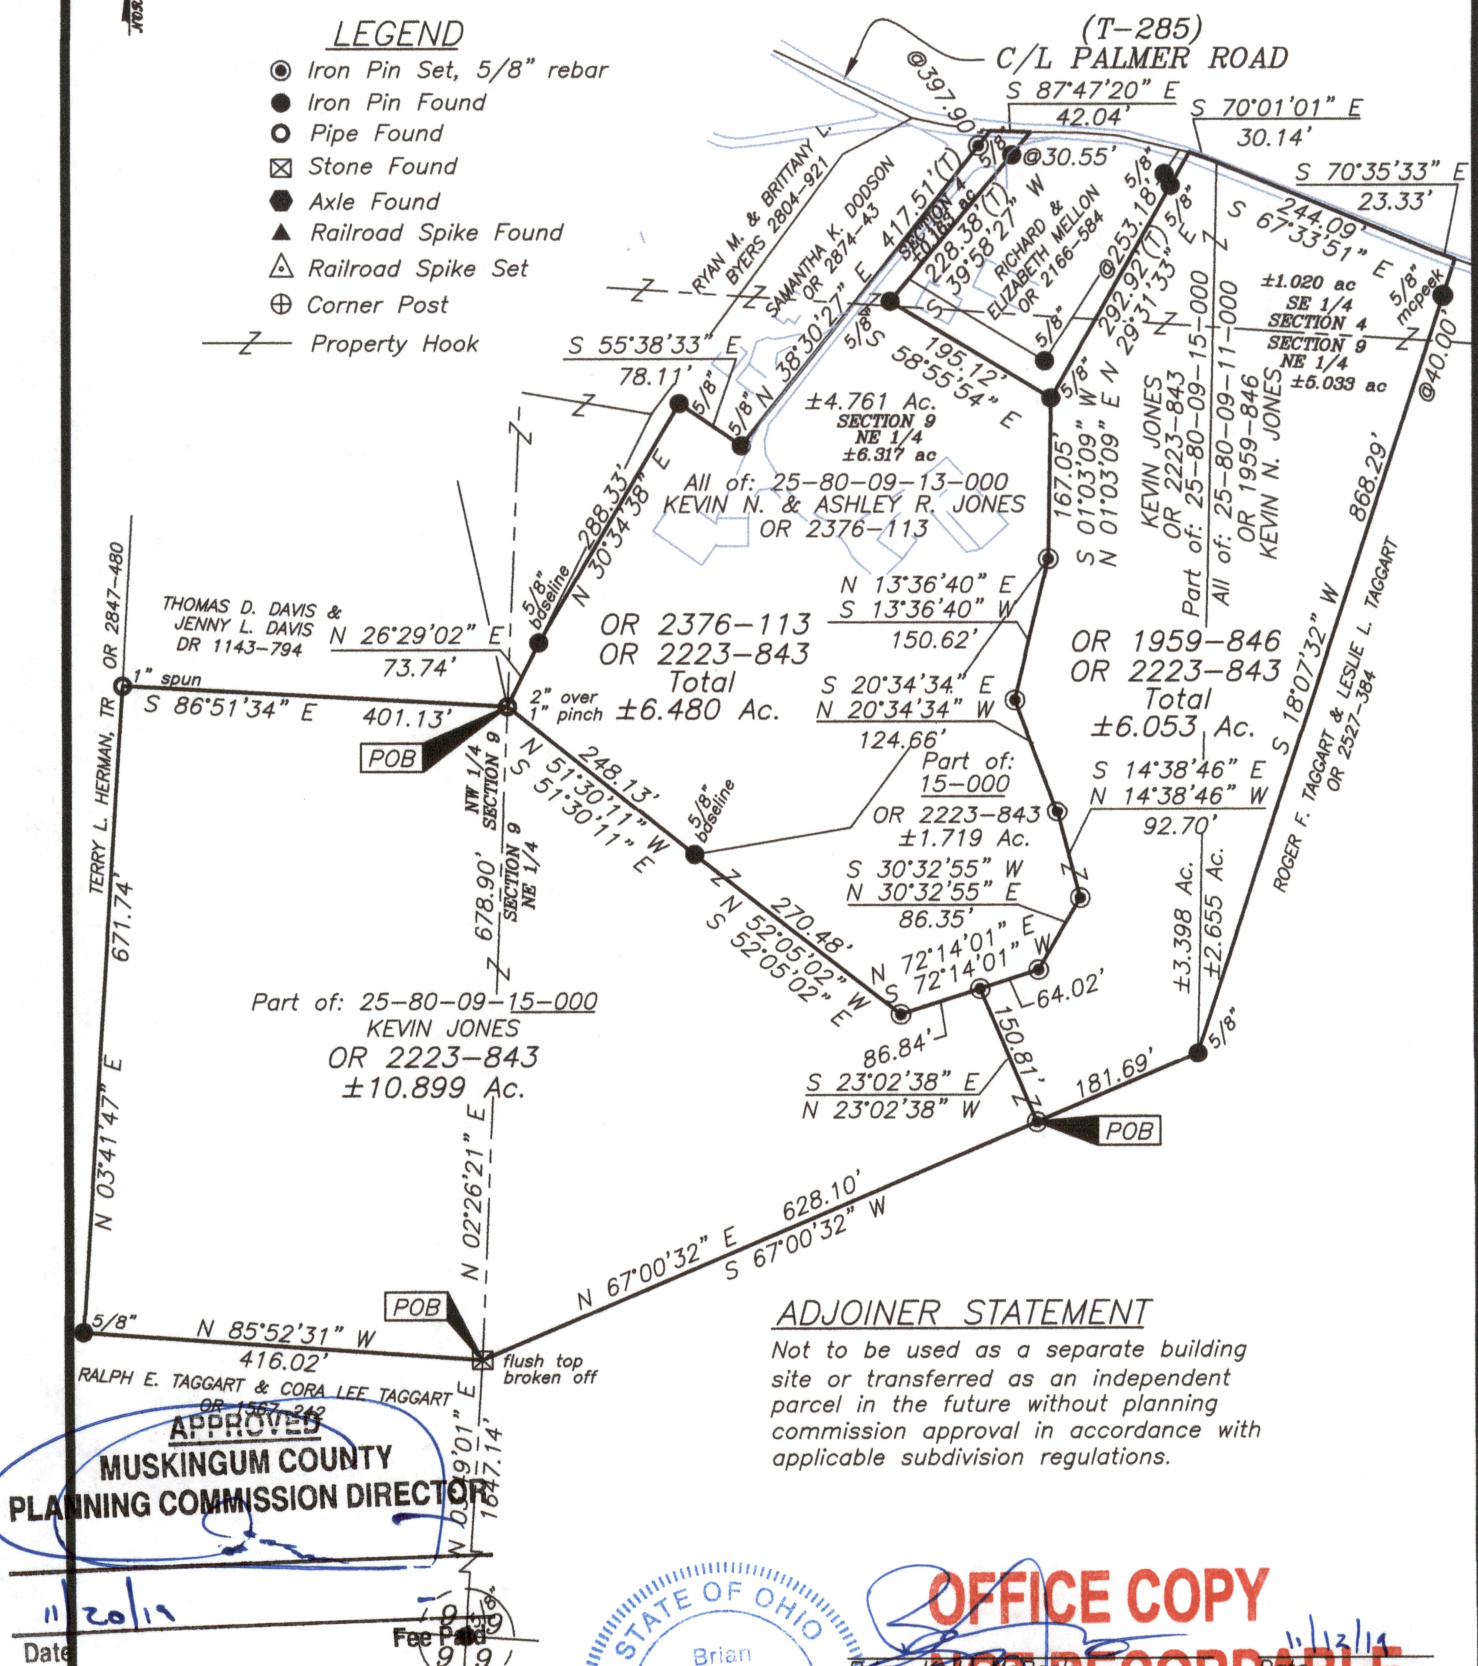

ADJOINER STATEMENT

Not to be used as a separate building
site or transferred as an independent
parcel in the future without planning
commission approval in accordance with
applicable subdivision regulations.


MUSKINGUM COUNTY
PLANNING COMMISSION DIRECTOR

DESCRIPTION

APPROVED

By: *[Signature]*


GRAPHIC SCALE

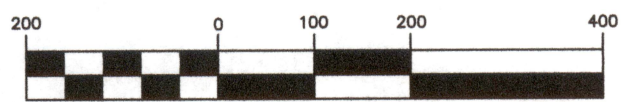

(IN FEET)

1 inch = 200 ft.

OFFICE COPY
NOT RECORDABLE

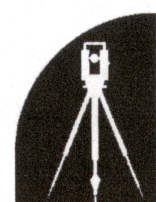

MCPEEK
LAND
SURVEYING

www.mcpeeklandsurveying.com
email: brian@mcpeeklandsurveying.com
340 Robin Hood Ln., * Zanesville, Oh 43701 * 740.704.6073