

BOWMAN & ASSOCIATES  
59 SECOND STREET  
FRAZEYSBURG, OHIO 43822  
PH./FAX (614) 828-2204

29-01-06-18  
6780 NARROWS RD

SURVEY DESCRIPTION  
FOR  
Gale Tanner

ALL OF PARCELS  
#29-01-06-18-000  
#29-01-06-19-000

Situated in the Southeast quarter of Section #6, T-3-N, R- 9-W, Jackson Township, Muskingum County, Ohio. Being the lands of Everett Tanner as conveyed in parcels #1 & #2 in deed book 658 page 266 of the Muskingum County deed records and being described as follows:

Commencing at Southeast corner of section #6; thence, N.00°00'00"E. a record distance of 1,194.79 feet along the east line of said section to a point in the center of County Road #322 (Perryton Road), BEING THE POINT OF BEGINNING;

thence, N.00°00'00"E. a distance of 348.50 feet along the East line of said section to a set iron pipe, passing a set iron pipe at 30.00 feet;

thence, N.90°00'00"W. a distance of 214.50 feet along the lands, now or formerly, owned by A. Prince (634/138) to a set iron pipe;

thence, S.00°00'00"E. a distance of 216.95 feet along said Prince lands to a point in the center of County Road #322, passing a set iron pipe at 191.95 feet;

thence, S.56°21'13"E. a distance of 154.65 feet along the center line of said road to a point;

thence, S.61°51'36"E. a distance of 97.25 feet along the center line of said road to the point of beginning.

The above described parcel contains 1.409 acres, more or less, and is subject to all legal easements and right of ways. All set iron pipes are 3/4" x 30" pipes with plastic I.D. caps. North is based upon an assumed meridian.

Description was prepared from an actual survey by Bowman & Associates, Stephen M. Bowman, P.S.#7135. July 26, 1993.


OFFICE COPY  
NOT RECORDABLE

DESCRIPTION APPROVED  
FOR AUDITOR'S TRANSFER


BY A.L. Swinburn  
7-27-93

SURVEY PLAT FOR GALE TANNER

SITUATED IN THE S.E.  $\frac{1}{4}$  OF SECTION #6,  
T-3-N, R-9-W, U.S.M.L., JACKSON TOWNSHIP,  
MUSKINGUM COUNTY, OHIO. BEING THE LANDS  
OF EVERETT TANNER AS CONVEYED IN DEED  
BOOK 658 PAGE 266 OF THE MUSKINGUM COUNTY  
DEED RECORDS.

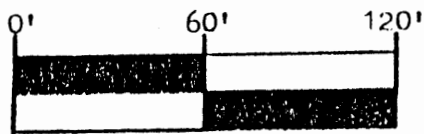

SCALE 1" = 60.0'

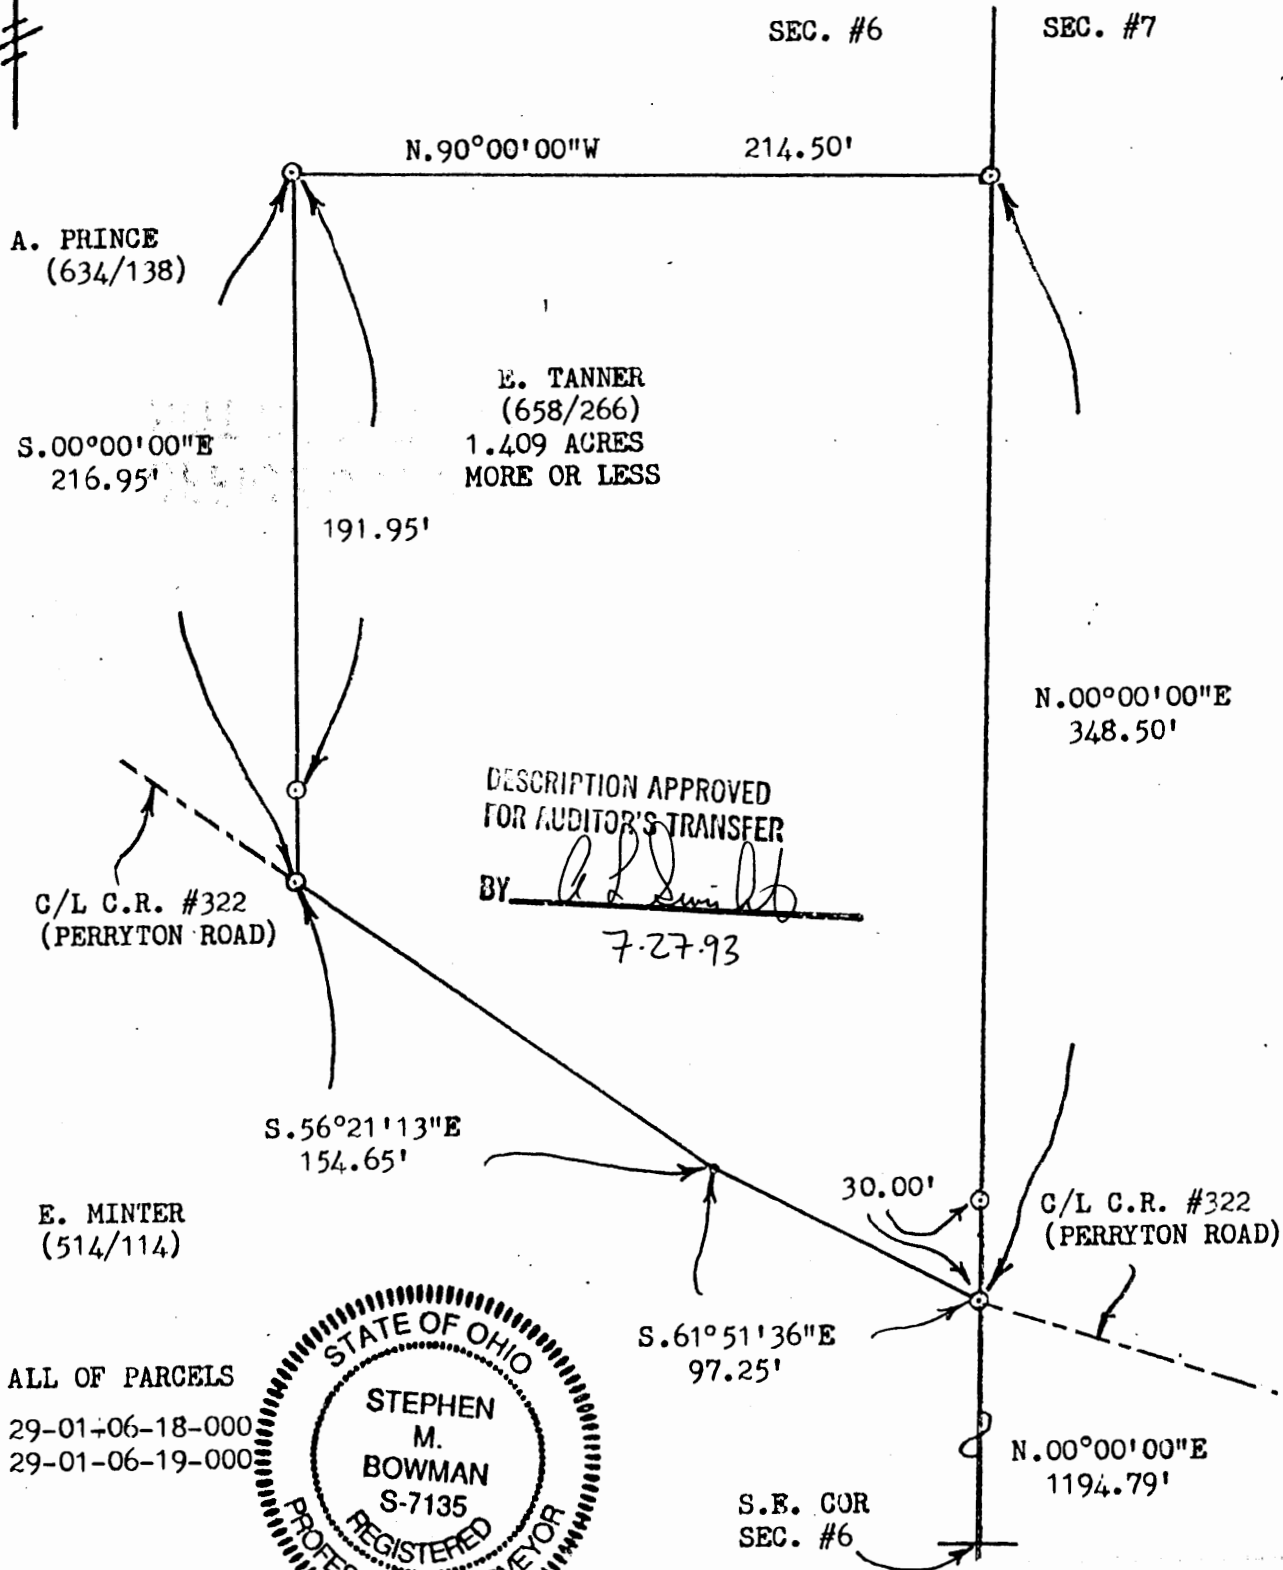

BOWMAN AND ASSOCIATES  
48 THIRD ST.  
FRAZEYSBURG, OHIO 43822

CLIENT GALE TANNER  
SECTION 6, T. 3-N, R. 9-W  
JACKSON TOWNSHIP, MUSK. COUNTY

LEGEND

- - IRON PIN SET      ● - IRON PIN FOUND
- △ - RR/MINE SPIKE SET    ▲ - RR/MINE SPIKE FOUND
- ° - PO

**OFFICE COPY**  
**NOT RECORDABLE**

STEPHEN M. BOWMAN, PS-7135

I CERTIFY THIS DRAWING REPRESENTS A  
SURVEY CONDUCTED BY ME ON 07/20/93.

KC

PHONE/FAX 614-828-2204