


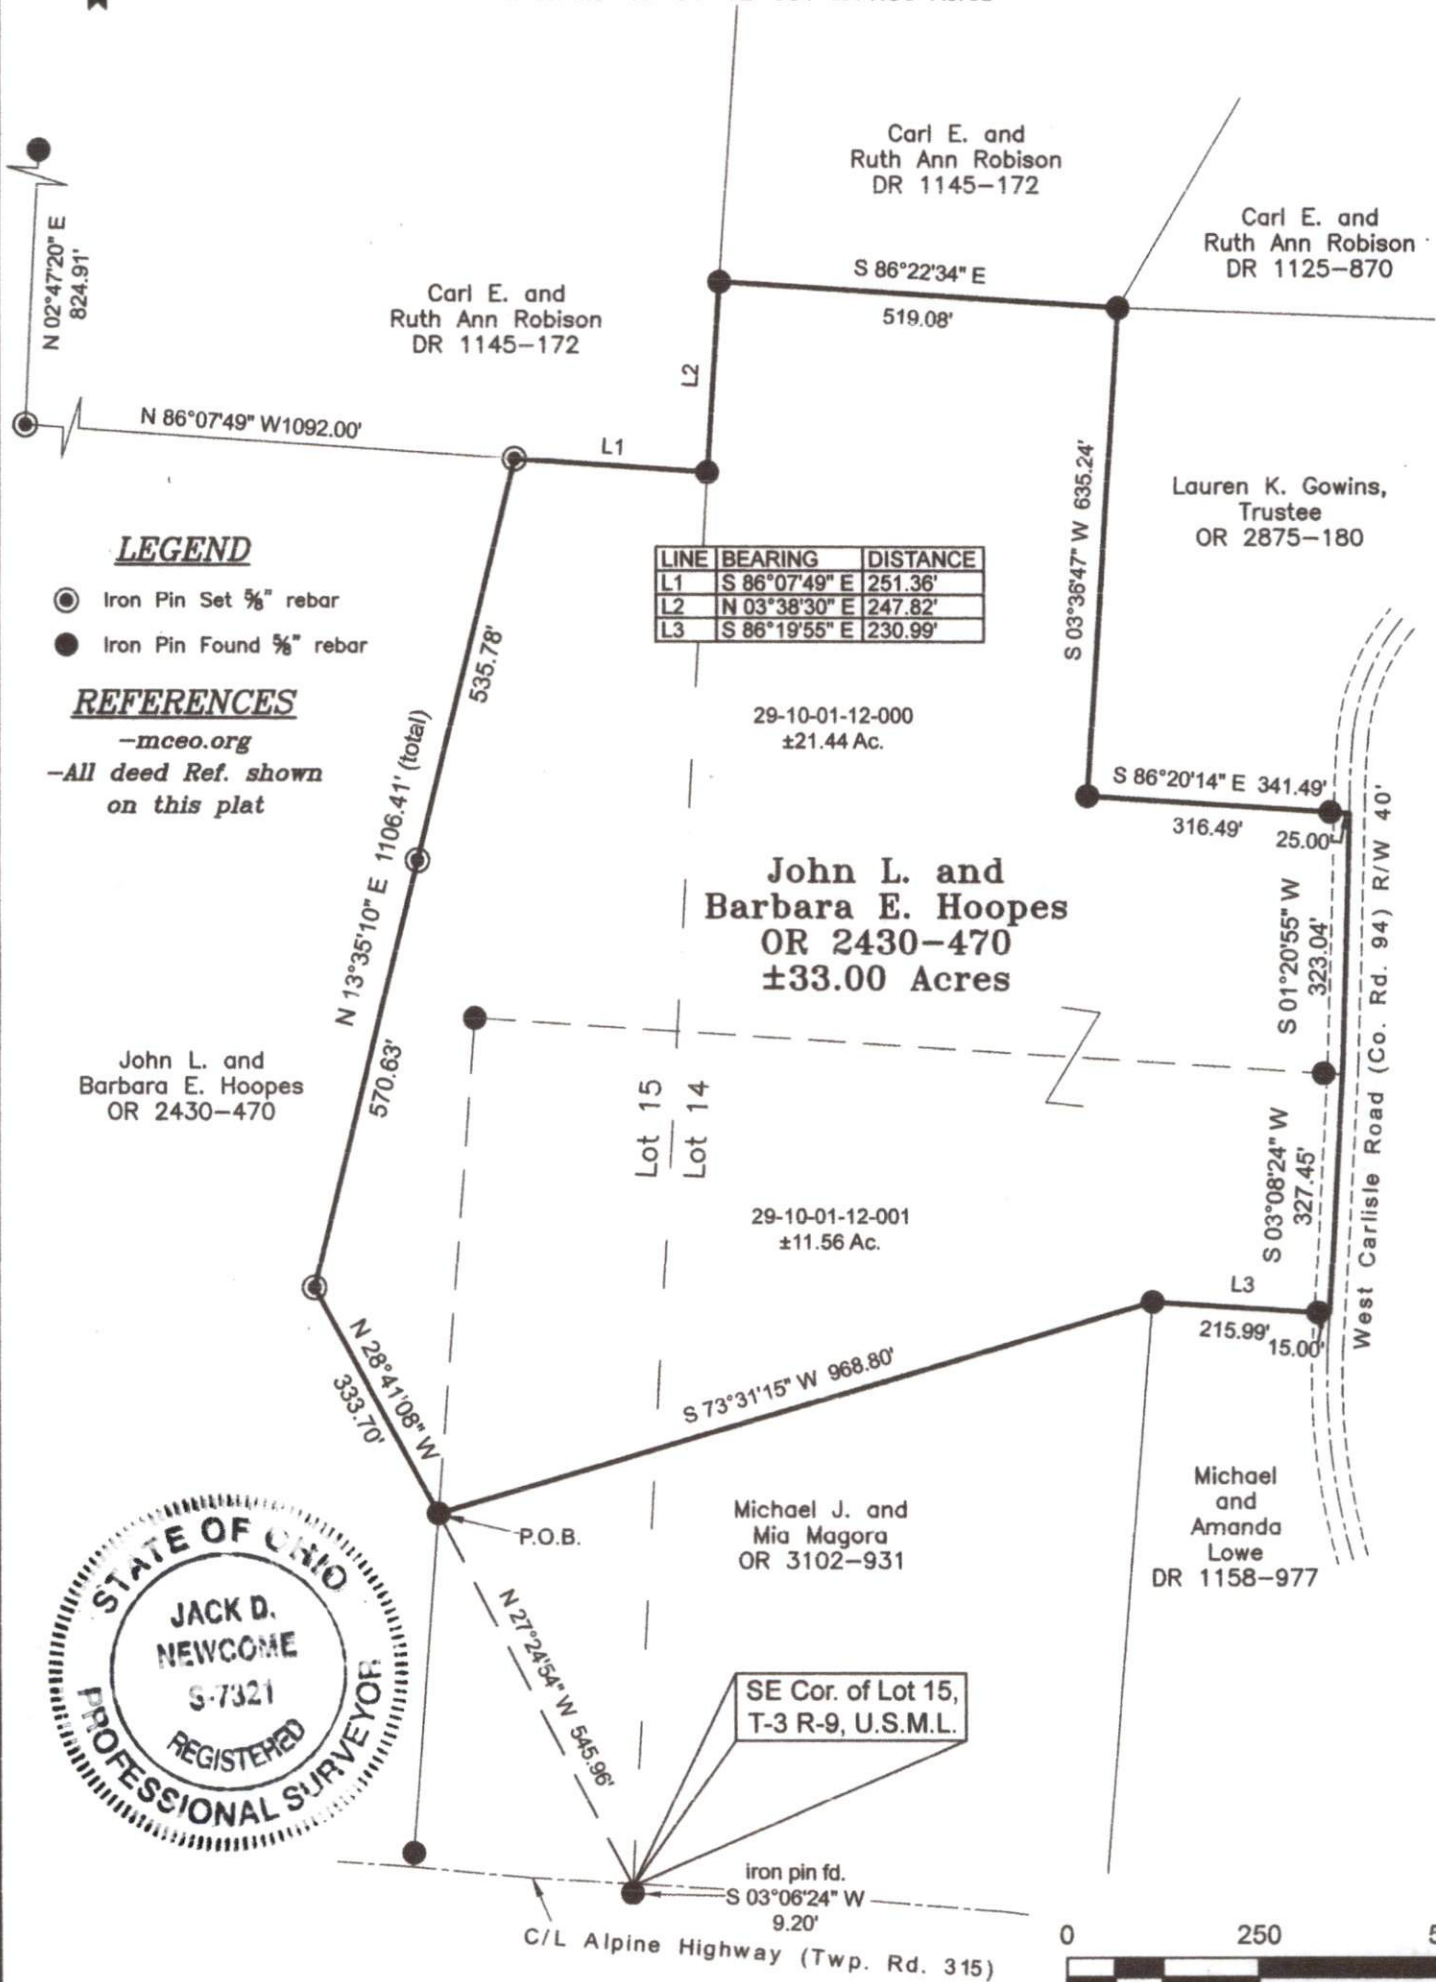

SITUATED IN:
State of Ohio, County of Muskingum, Township of Jackson,
Quarter Township 1, and being part of Lot 14 and Lot 15,
Township 3, Range 9, United States Military Lands

BASIS OF BEARINGS
Bearings are based on the Ohio State Plane Coordinate System,
NAD 83(2011), South Zone, Grid North, as per GPS observations

PARCEL NO.
Part of: 29-10-01-12-000 ±21.44 Acres
All of: 29-10-01-12-001 ±11.56 Acres



OFFICE COPY
NOT RECORDED

DESCRIPTION
APPROVED
By: *[Signature]* 12/15/23

Newcome Surveying Company
6515 Ballard Road
Nashport, Ohio 43830
740-452-5796

Reg. Surveyor No. 7321