

SURVEY OF THE RAYMOND CARLOS McELFRESH PROPERTY

AUDITOR'S PARCEL NUMBER
29-20-41-21-000

BEING THE PARCEL CONVEYED TO RAYMOND CARLOS McELFRESH IN DEED VOLUME 633, PAGE 323 (1/2 INTEREST) AND IN O.R. VOLUME 1787, PAGE 689 (1/2 INTEREST) (TRANSFER ON DEATH DESIGNATION AFFIDAVIT RECORDED IN O.R. VOLUME 2518, PAGE 697) OF THE MUSKINGUM COUNTY DEED AND OFFICIAL RECORDS, SITUATED IN LOT 10 AND LOT 11, QUARTER TOWNSHIP 7, TOWNSHIP 3, RANGE 6, OF THE UNITED STATES MILITARY LANDS, JACKSON TOWNSHIP, MUSKINGUM COUNTY, OHIO.

BEARINGS ARE BASED ON OHIO STATE PLANE COORDINATE SYSTEM 1883(2011), OHIO SOUTH ZONE, GRID, DERIVED FROM A GPS OBSERVATION.

RESEARCH

DEED AS SHOWN
 MUSKINGUM COUNTY, OHIO


JOHN L. MOYSE
O.R. VOL. 2084, PG. 687

JOHN L. MOYSE
O.R. VOL. 1898, PG. 687

JOHN L. MOYSE
O.R. VOL. 2084, PG. 687

TRACT 4
 (TO BE COMBINED WITH 29-20-41-21-000)
 29-20-41-21-000 (PART)
 RAYMOND CARLOS McELFRESH
 DEED VOL. 633, PG. 323 (1/2 INTEREST)
 O.R. VOL. 1787, PG. 689 (1/2 INTEREST)
 (O.A. - O.R. VOL. 2518, PG. 697)
 0.907 ACRES


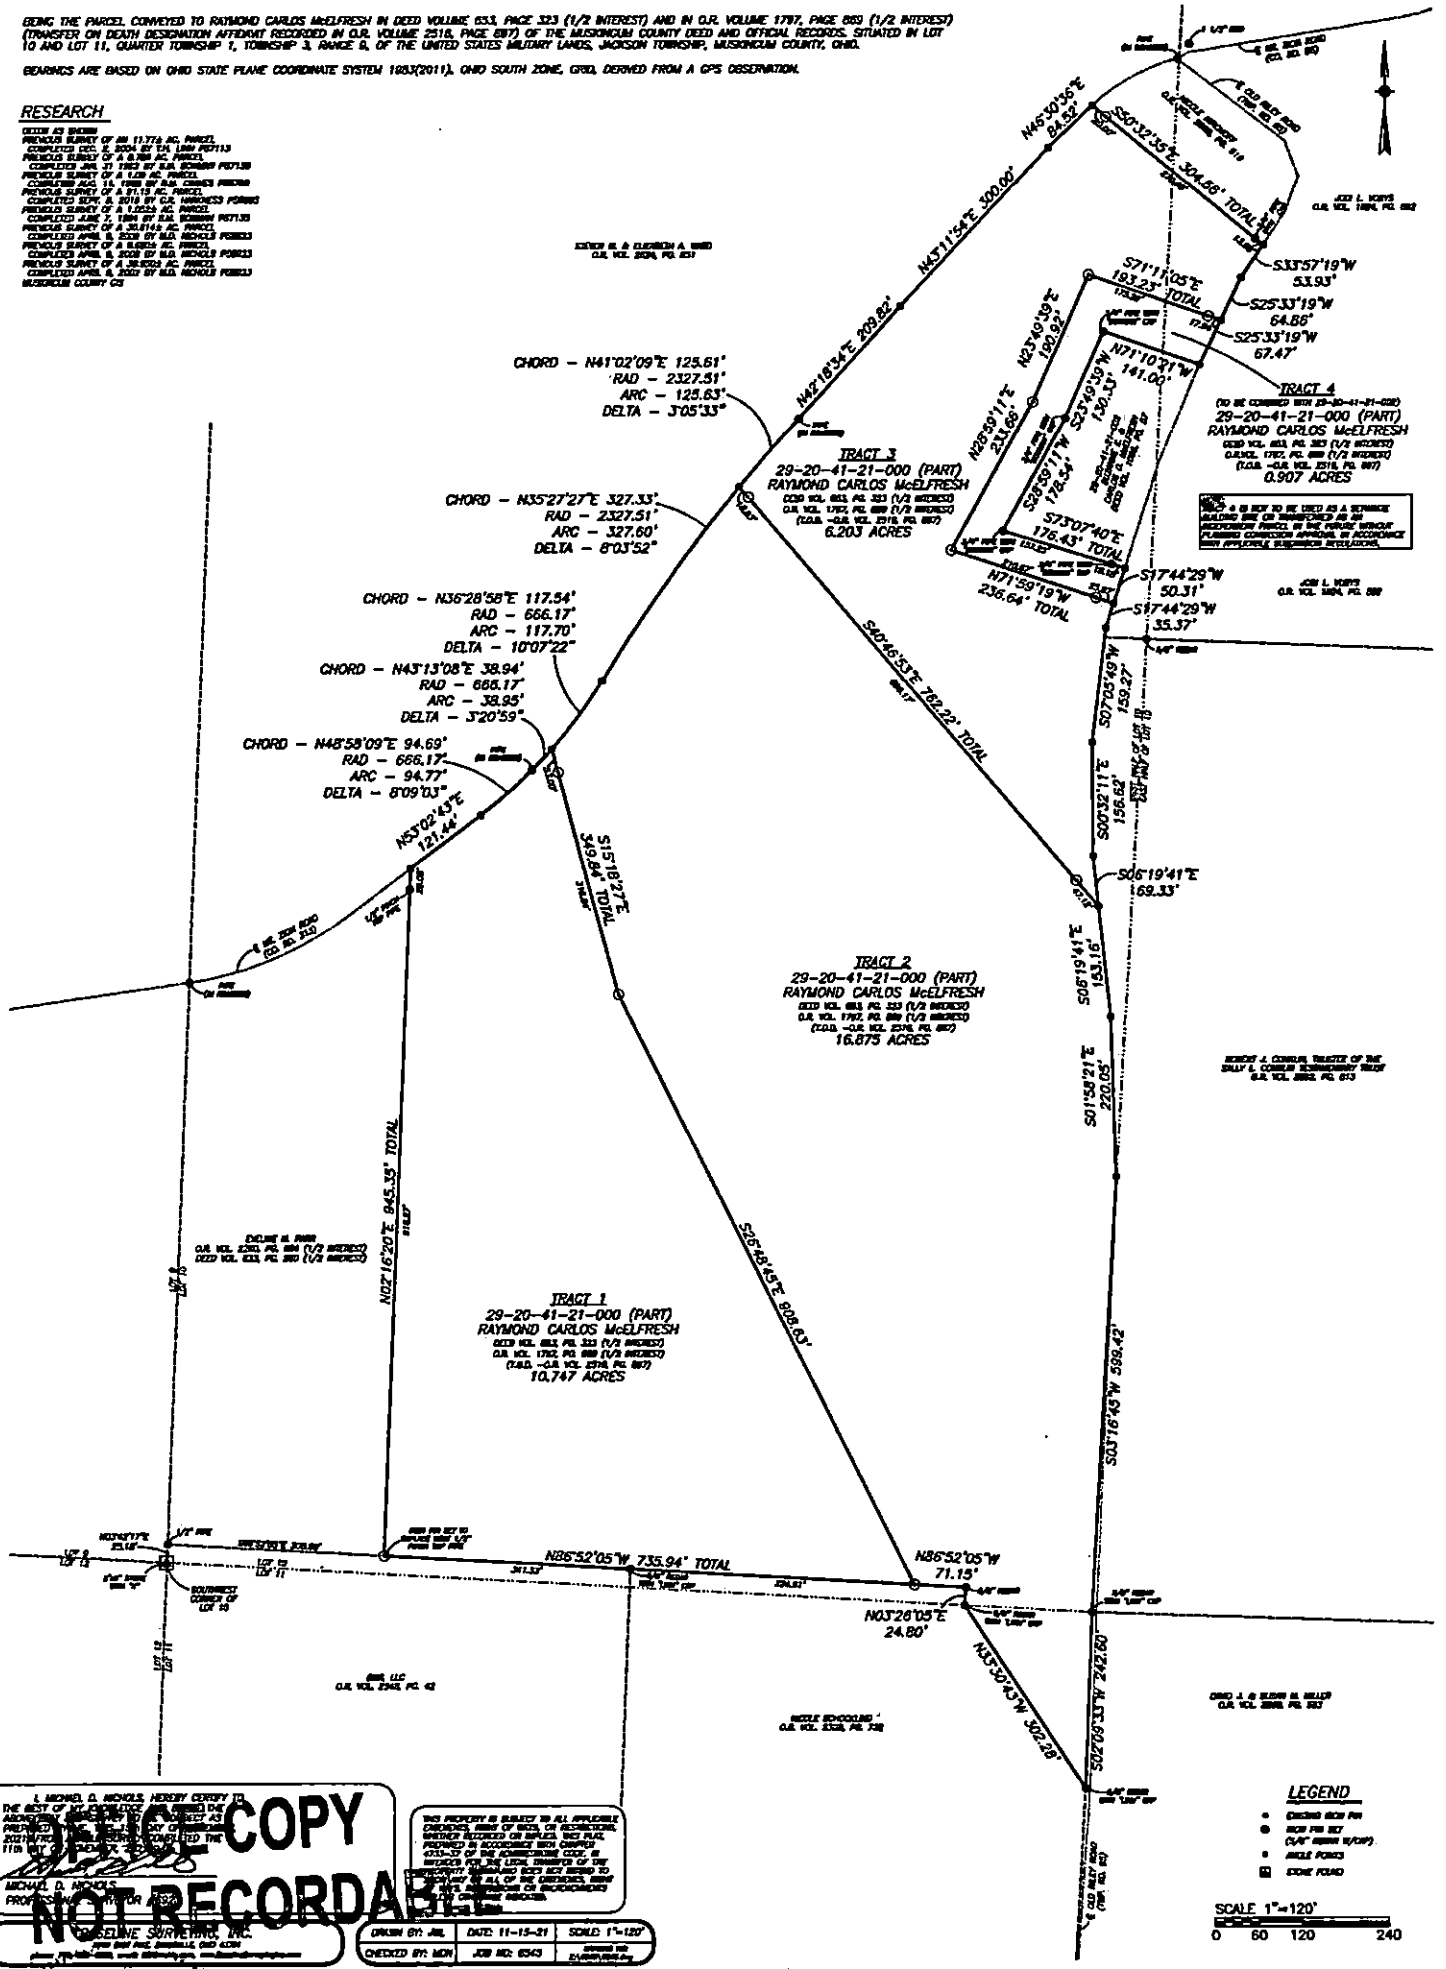

NOTICE COPY NOT RECORDABLE


MICHAEL D. NICHOLS
 REGISTERED SURVEYOR
 S-6923


CREATED BY: JML DATE: 11-15-21 SCALE: 1"=120'
 CHECKED BY: MDM JOB NO: 6543

STATE OF OHIO
 MICHAEL D. NICHOLS
 S-6923
 REGISTERED SURVEYOR

DESCRIPTION APPROVED
 By: *M. Nichol*

APPROVED
 MUSKINGUM COUNTY
 PLANNING COMMISSION DIRECTOR

Date: 11/29/21 Fee Paid: -