

SITUATED IN

The State of Ohio, County of Muskingum
Township of Jackson, and being a part
of Lot 1, Qtr. Twp. 1, T3N, R9W, U.S.M.D.


BASIS OF BEARING

Bearings & distances are based on State Plane Grid Coordinates,
NAD83, Ohio South, per GPS Observation.

Survey Split

NOTE 1

Pipe disturbed by tree growth as
noted in Harkness survey 9/5/2015.

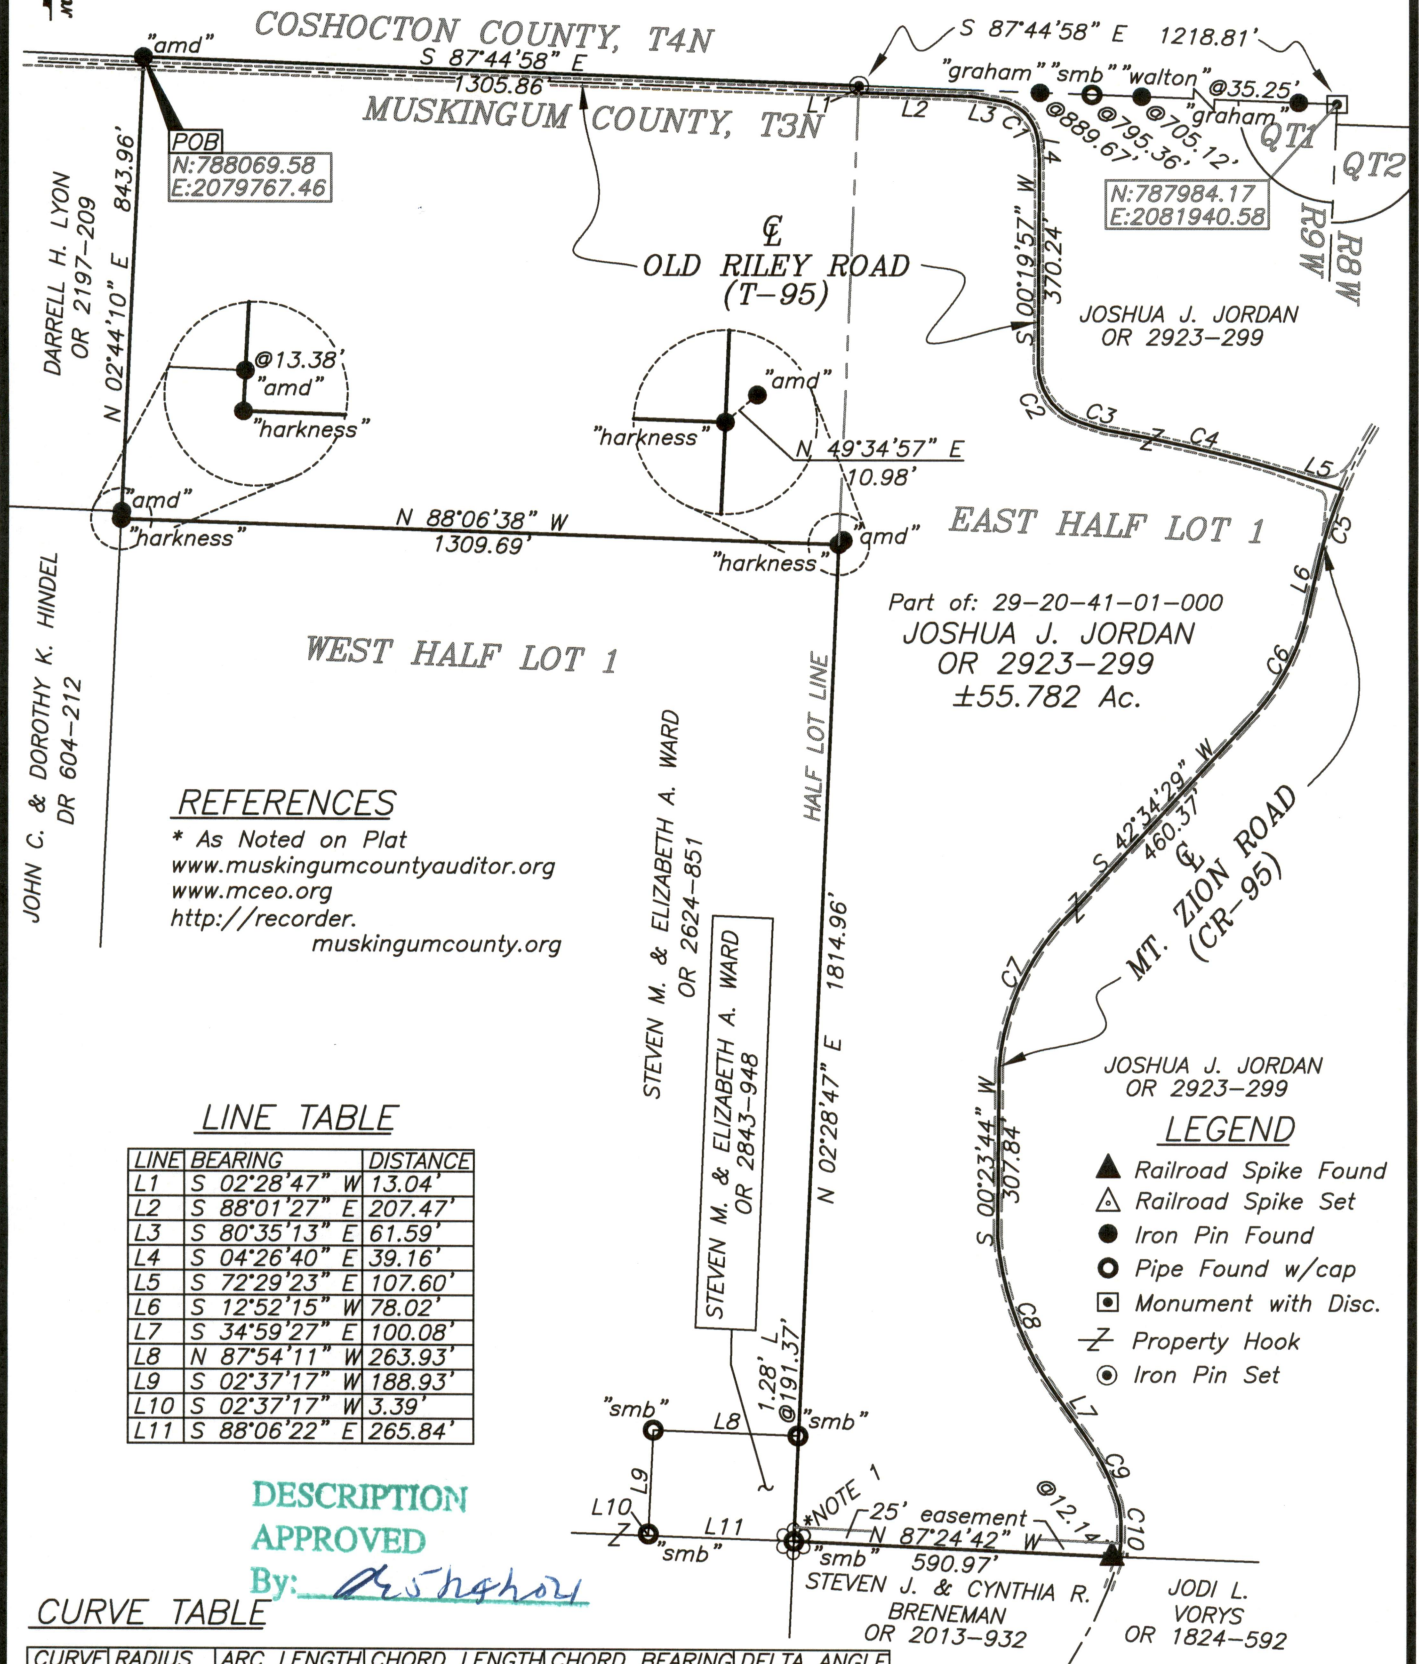

REFERENCES

* As Noted on Plat
www.muskingumcountyauditor.org
www.mceo.org
<http://recorder.muskingumcounty.org>

LINE TABLE

LINE	BEARING	DISTANCE
L1	S 02°28'47" W	13.04'
L2	S 88°01'27" E	207.47'
L3	S 80°35'13" E	61.59'
L4	S 04°26'40" E	39.16'
L5	S 72°29'23" E	107.60'
L6	S 12°52'15" W	78.02'
L7	S 34°59'27" E	100.08'
L8	N 87°54'11" W	263.93'
L9	S 02°37'17" W	188.93'
L10	S 02°37'17" W	3.39'
L11	S 88°06'22" E	265.84'

DESCRIPTION
APPROVED
By: *[Signature]*

CURVE TABLE

CURVE	RADIUS	ARC LENGTH	CHORD LENGTH	CHORD BEARING	DELTA ANGLE
C1	81.92'	96.31'	90.86'	S 39°32'40" E	67°21'20.22"
C2	108.55'	116.90'	111.34'	S 31°33'47" E	61°42'17.82"
C3	312.08'	82.75'	82.51'	S 72°52'57" E	15°11'32.50"
C4	3132.85'	320.66'	320.52'	S 76°49'41" E	5°51'52.25"
C5	825.54'	138.23'	138.07'	S 17°57'55" W	9°35'37.84"
C6	410.99'	246.66'	242.98'	S 27°28'43" W	34°23'13.62"
C7	441.79'	326.02'	318.67'	S 25°34'11" W	42°16'52.13"
C8	575.02'	301.85'	298.39'	S 19°47'04" E	30°04'34.88"
C9	434.24'	141.07'	140.45'	S 26°38'15" E	18°36'49.35"
C10	266.11'	95.63'	95.12'	S 00°20'18" W	20°35'24.39"

GRAPHIC SCALE



(IN FEET)

1 inch = 350 ft.

Brian Kelly McPeck
Reg. Surveyor No. 8517

This plat was prepared by McPeck Land Surveying, LLC
in accordance with Chapter 4733-37 of the Administrative Code,
and is intended to be used for the legal transfer of the property
described and does not intend to describe all or any easements or
record, nor encroachments unless otherwise intended.



**MCPEEK
LAND
SURVEYING**

www.mcpeeklandsurveying.com
email: brian@mcpeeklandsurveying.com
340 Robin Hood Ln., * Zanesville, Oh 43701 * 740.704.6073