

SURVEY OF THE RAYMOND CARLOS McELFRESH PROPERTY
AUDITORS PARCEL NUMBER
29-20-41-21-000


BEING THE PARCEL CONVEYED TO RAYMOND CARLOS McELFRESH IN DEED VOLUME 653, PAGE 323 (1/2 INTEREST) AND IN O.R. VOLUME 1797, PAGE 889 (1/2 INTEREST).
(TRANSFER ON DEATH DESIGNATION AFFIDAVIT RECORDED IN O.R. VOLUME 2516, PAGE 897) OF THE MUSKINGUM COUNTY DEED AND OFFICIAL RECORDS, SITUATED IN LOT
10 AND LOT 11, QUARTER TOWNSHIP 1, TOWNSHIP 3, RANGE 8, OF THE UNITED STATES MILITARY LANDS, JACKSON TOWNSHIP, MUSKINGUM COUNTY, OHIO.

BEARINGS ARE BASED ON OHIO STATE PLANE COORDINATE SYSTEM 1863(2011), OHIO SOUTH ZONE, GRID, DERIVED FROM A GPS OBSERVATION.

RESEARCH

LOCAL AS SHOWN
MUSKINGUM COUNTY CO



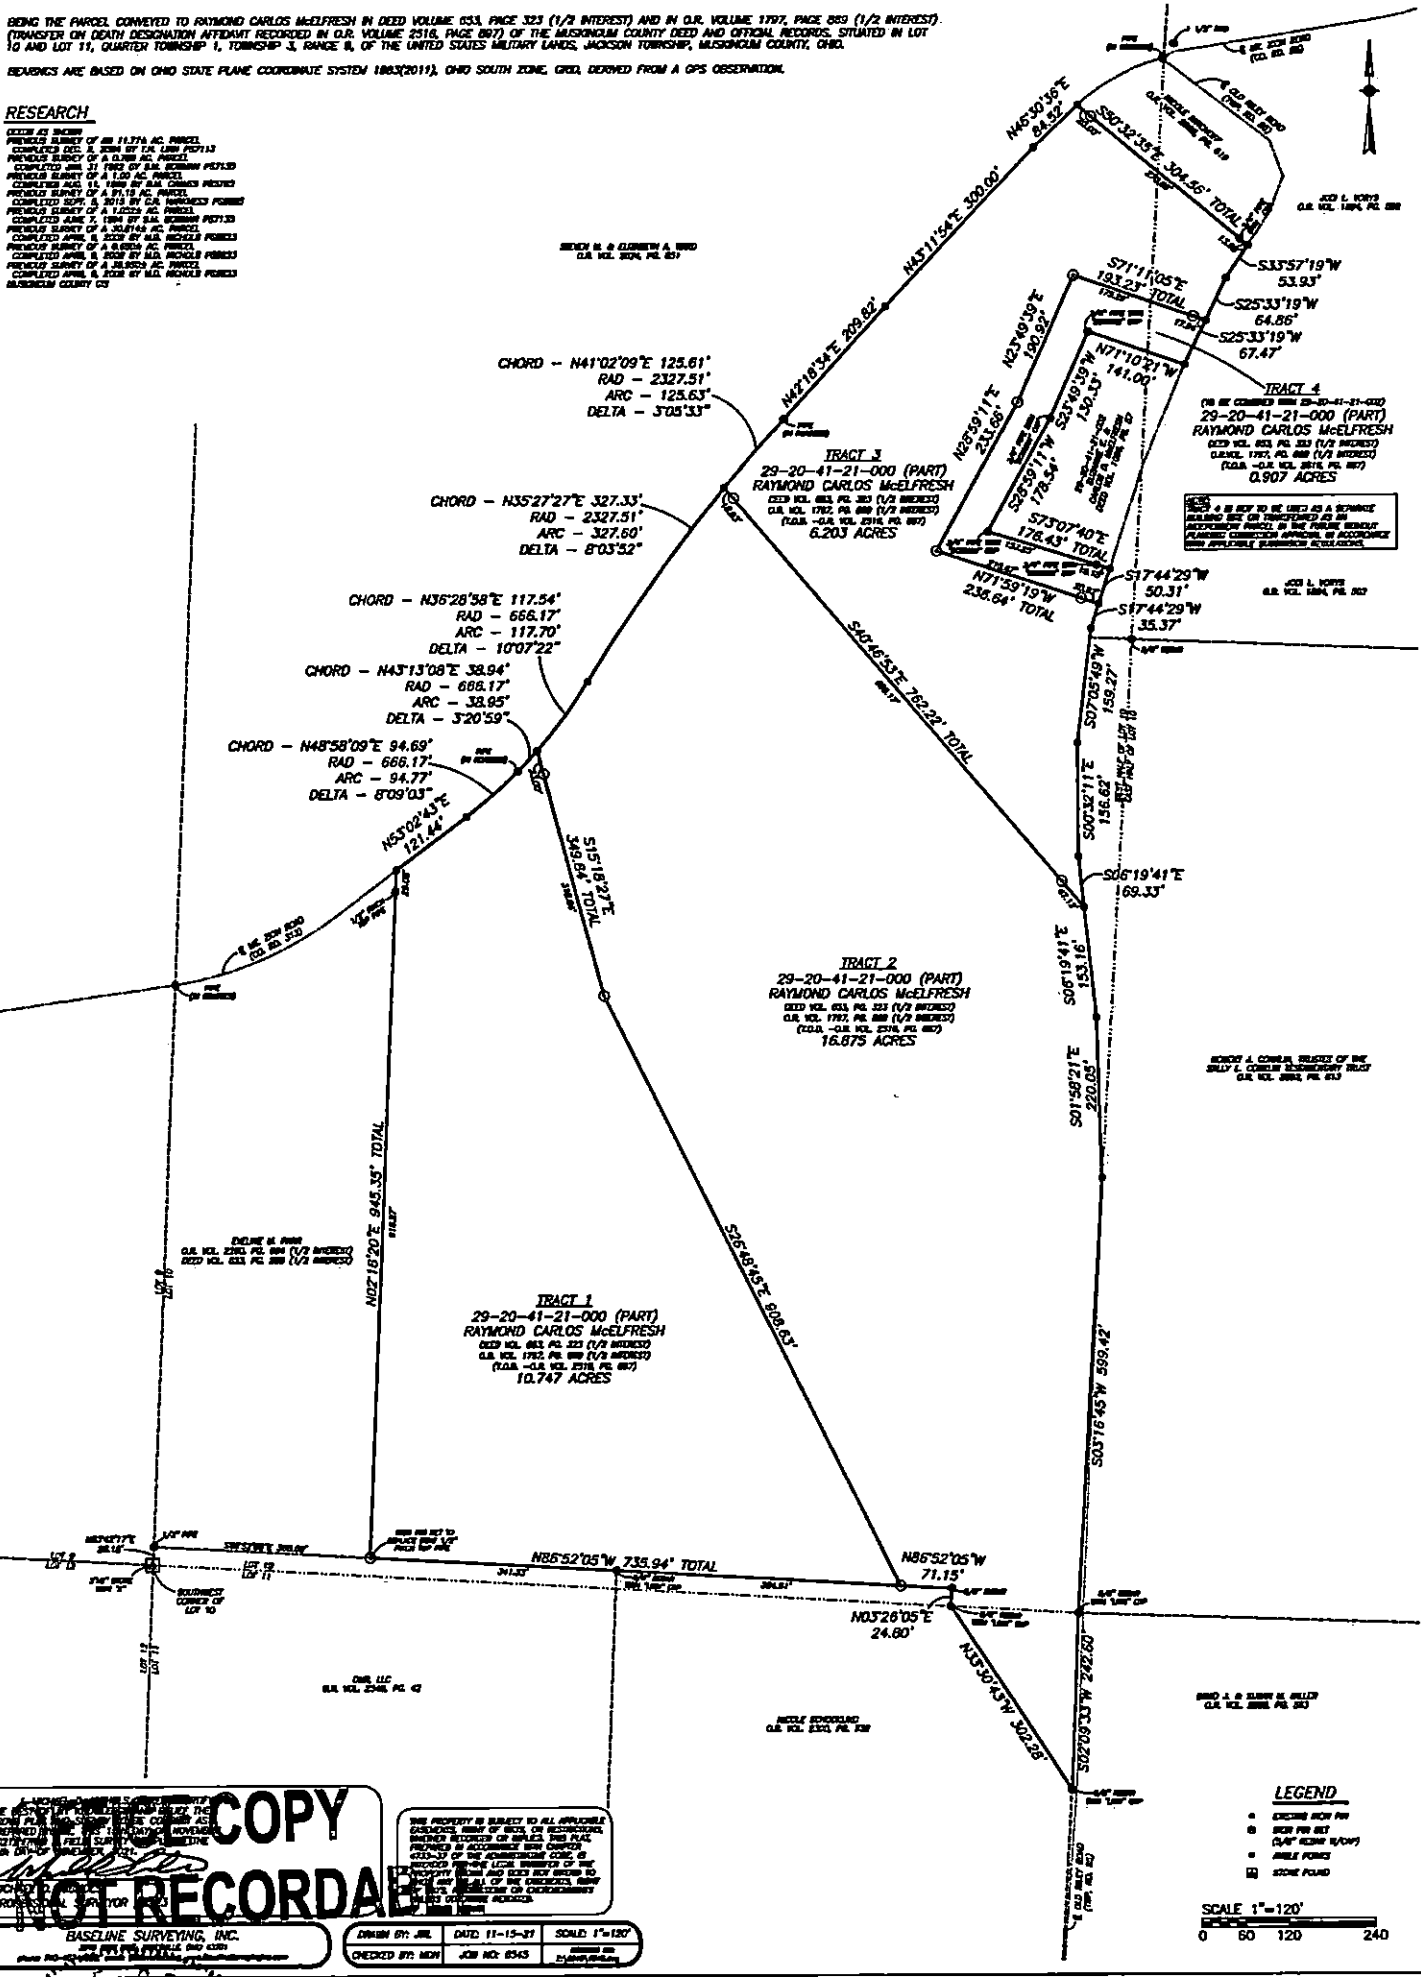


BASELINE SURVEYING, INC.

DESIGNED BY: JRL DATE: 11-15-21 SCALE: 1"=120'
CHECKED BY: MCH JOB NO: 8545

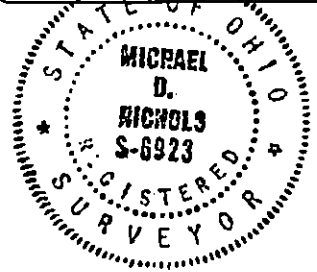

APPROVED
MUSKINGUM COUNTY
PLANNING COMMISSION DIRECTOR

DESCRIPTION APPROVED
By: *[Signature]*
Date: 11/25/21
Fee Paid: _____