


State of Ohio, County of Muskingum, Township of Jackson, and
being part of Quarter Township 1, Lot 12, Township 3, Range
9, United States Military Lands

Bearings are based on the Ohio State Plane Coordinate System, NAD 83(2011), South Zone, Grid North, as per GPS observations

All of: 29-20-71-07-000 ±4.31 Acres
(±0.02 Ac. in R/W Co. Rd. 313)
All of: 29-20-71-13-001 ±6.35 Acres
(±0.07 AC. in R/W Co. Rd. 313)
All of: 29-20-71-05-000 ±41.53 Acres

LINE	BEARING	DISTANCE
L1	N 30°33'34" E	118.28'
L2	N 33°33'53" E	63.88'
L3	S 01°41'01" W	7.20'
L4	S 01°41'01" W	151.86'

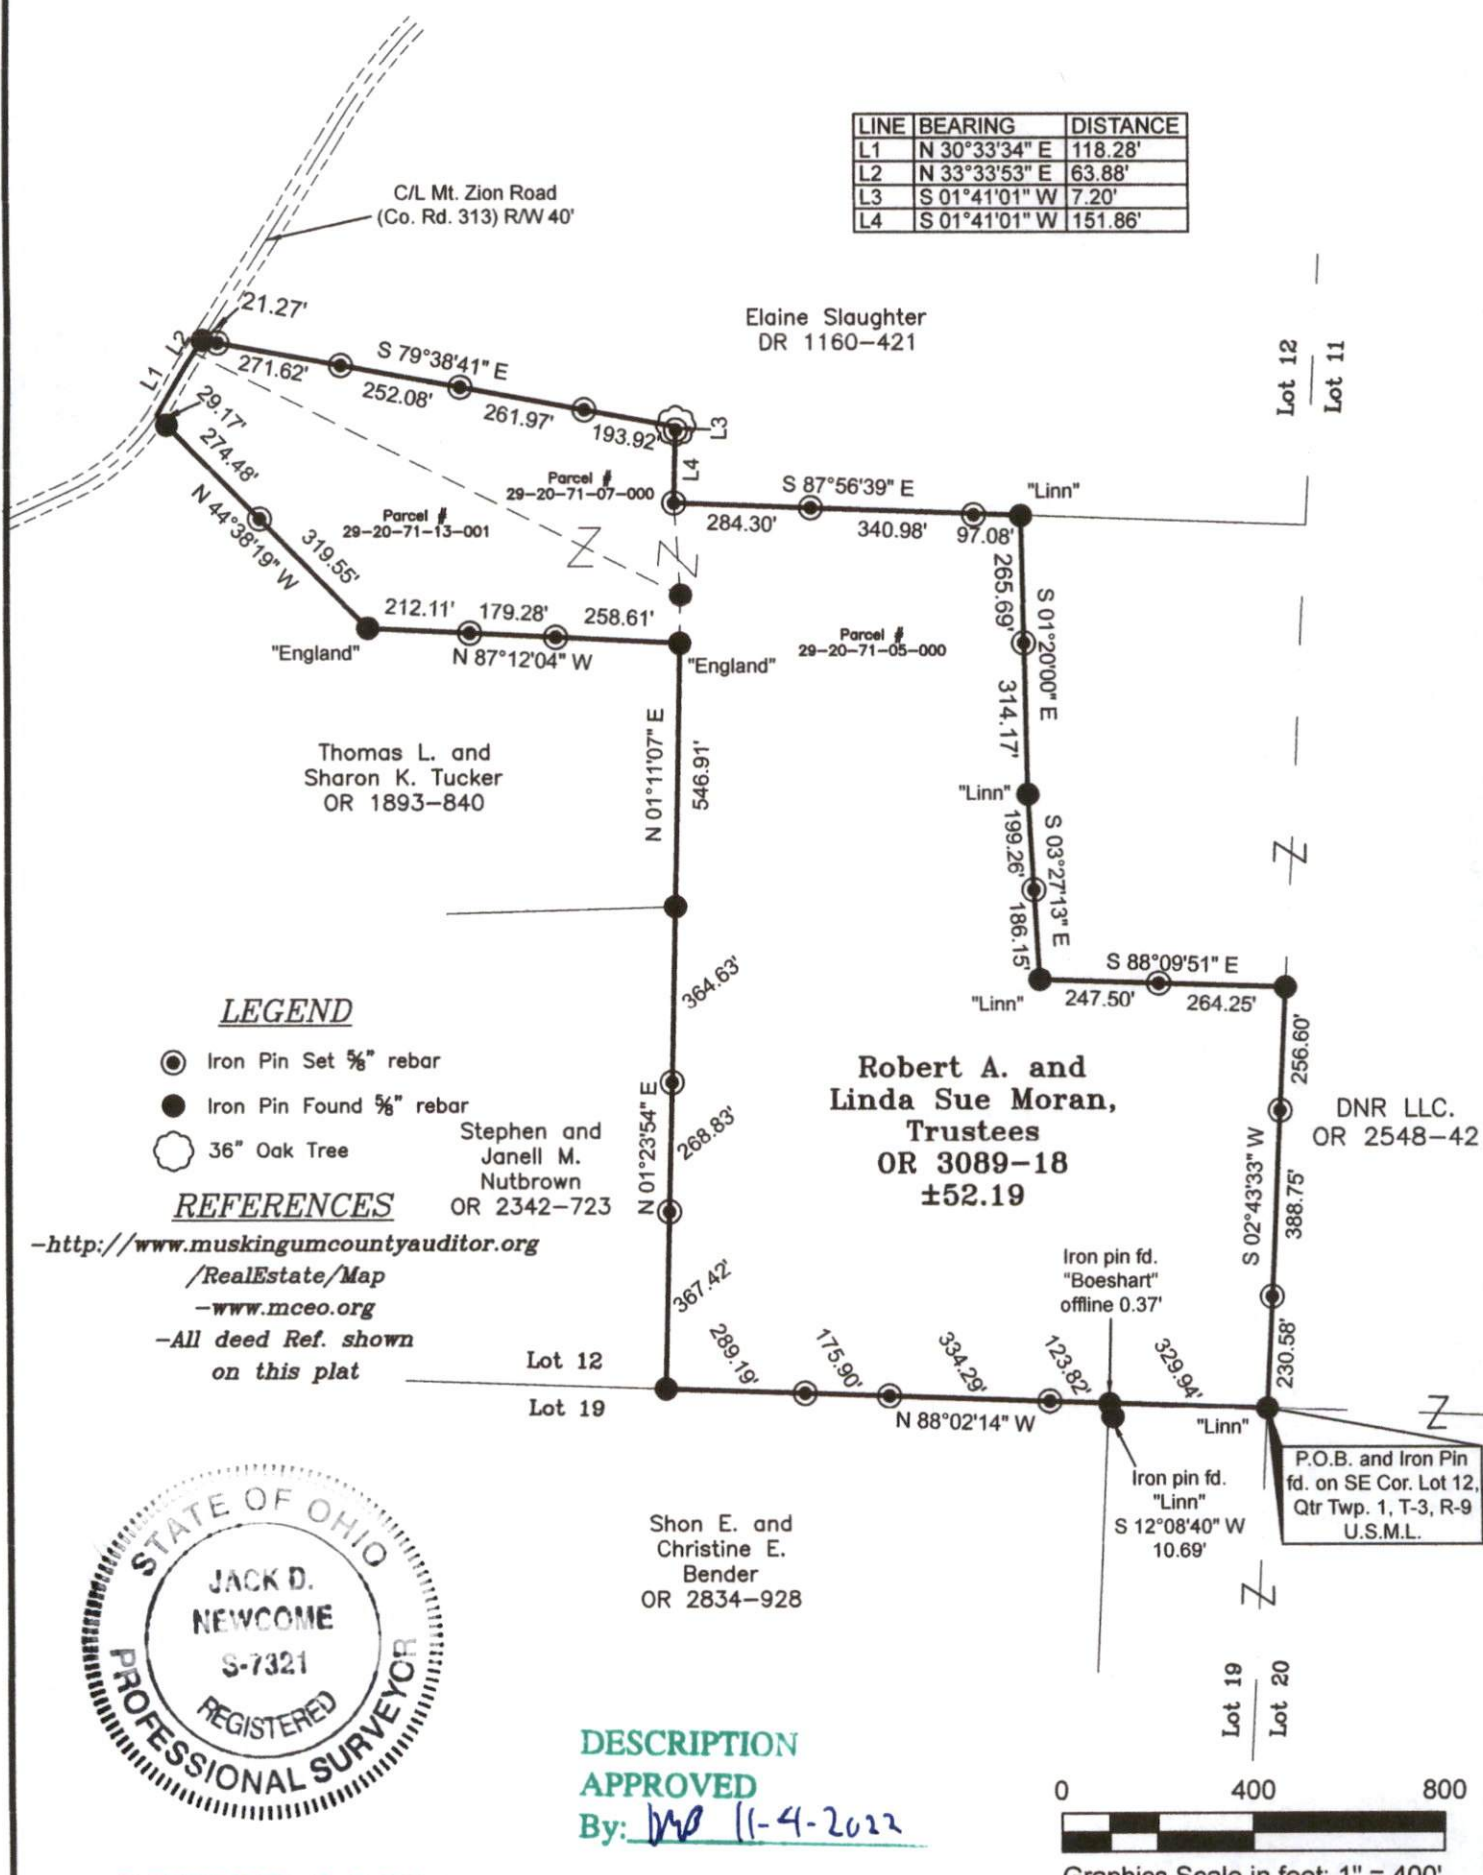

Graphics Scale in feet: 1" = 400'

OFFICE COPY

Jack D. Newcome 10-31-22
 Jack D. Newcome Date
 NOT RECORD AB
 Reg. Surveyor No. 7321

Boundary Survey for Robert
and Linda Moran at
12820 MT. ZION RD
FRAZEYSBURG, OH 43822

Newcome Surveying Company
6515 Ballard Road
Nashport, Ohio 43830
740-452-5796