

SITUATED IN:


State of Ohio, County of Muskingum, Township of Jackson,
being part of Farm Lots 10 and 11 in Quarter Township 1,
Township 3, Range 9, United States Military Lands

BASIS OF BEARINGS

Bearings are based on the Ohio State Plane Coordinate System, NAD
83(2011), South Zone, Grid North, as per GPS observations

PARCEL NO.

Part of: 29-20-71-30-000 ±20.95 Acres

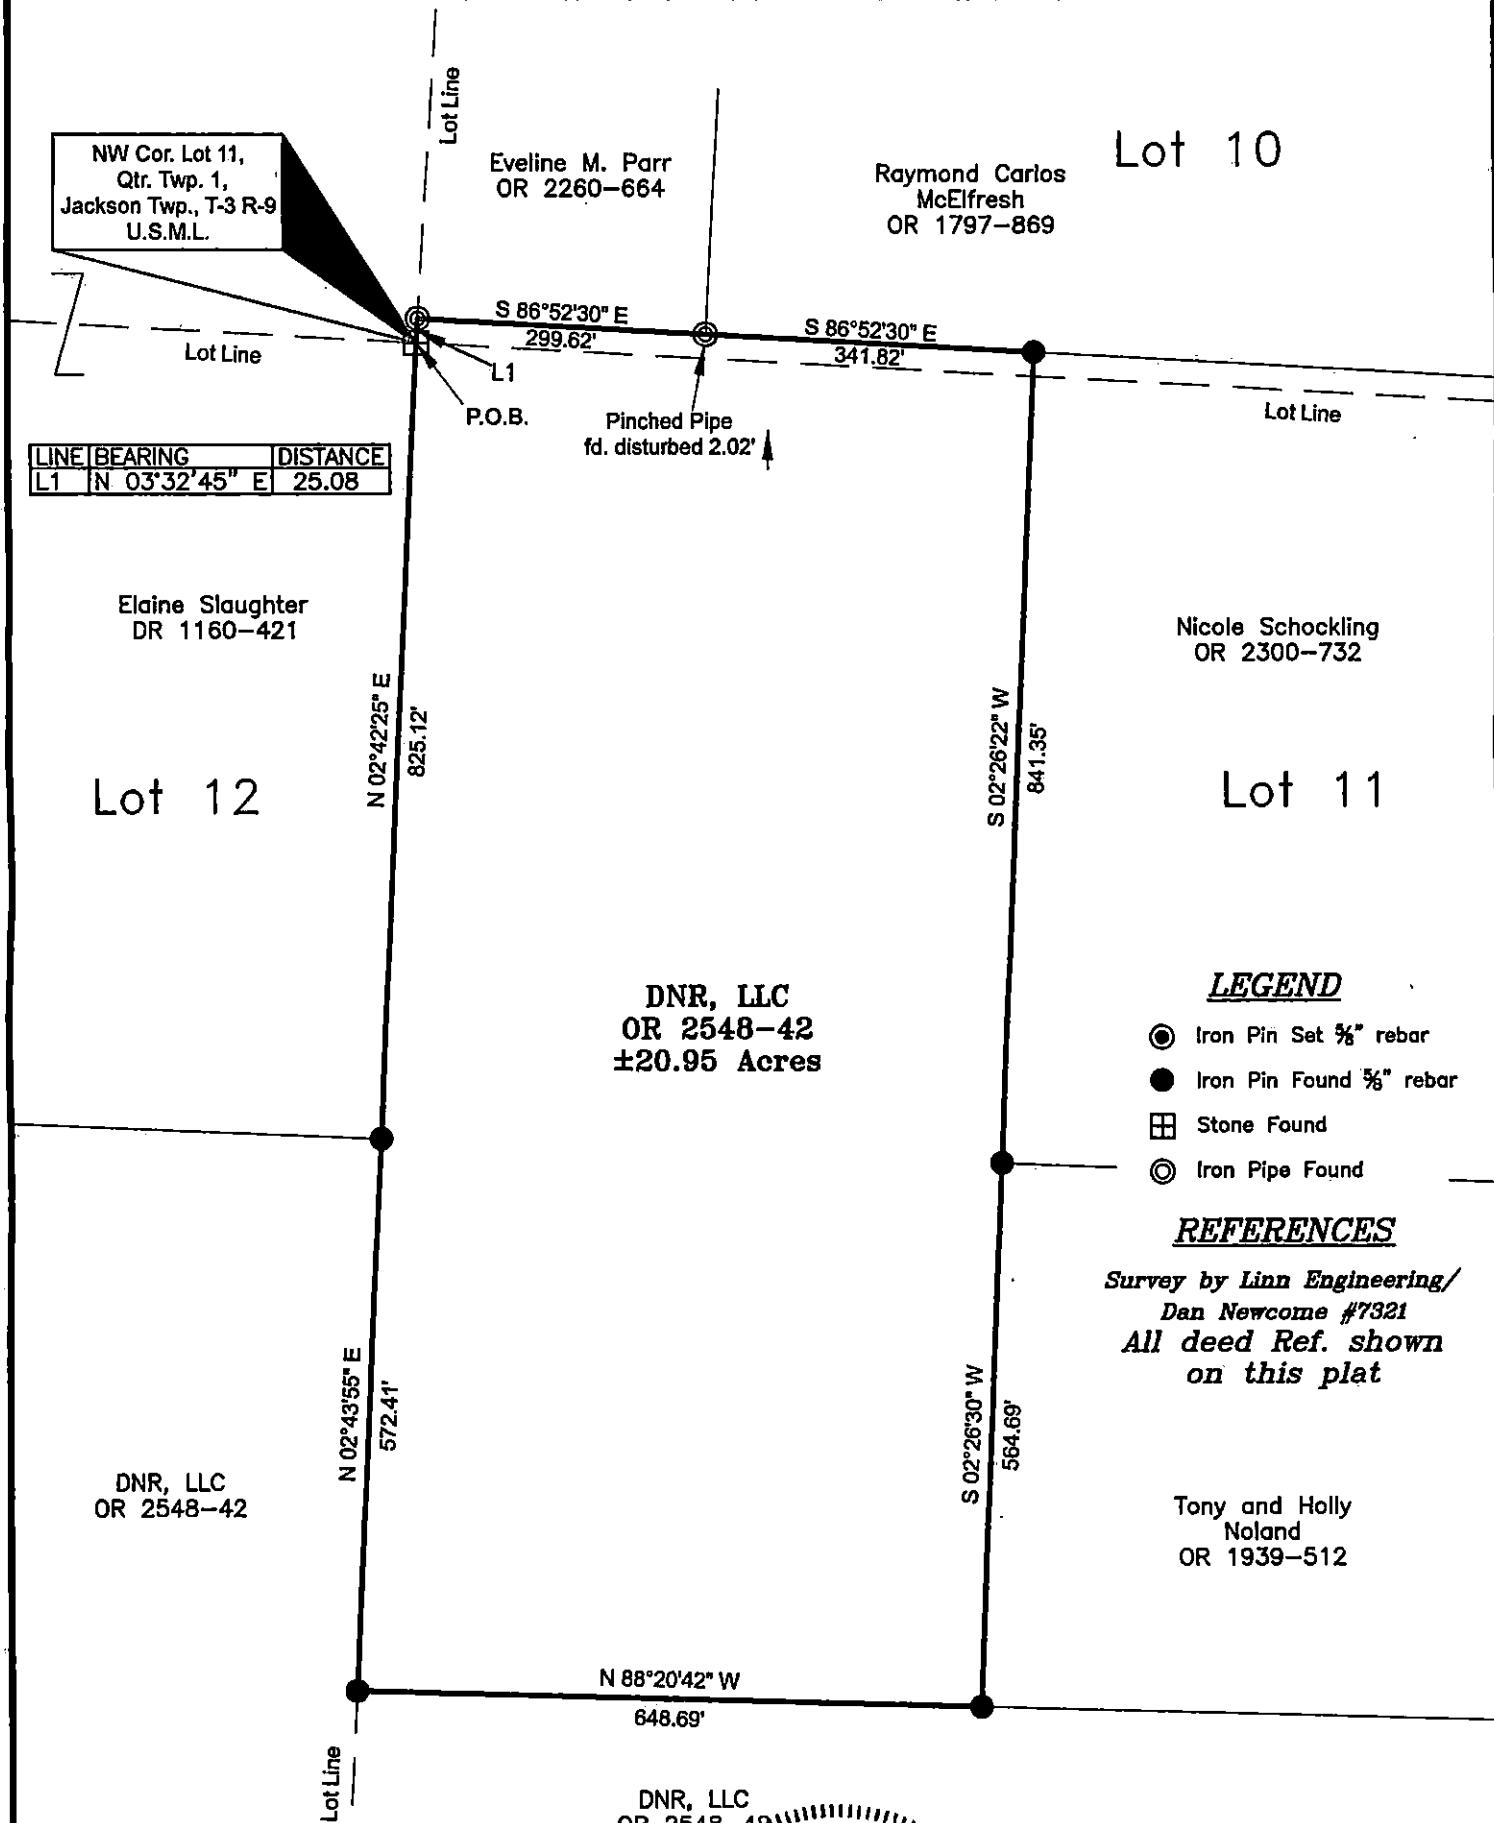

LINE	BEARING	DISTANCE
L1	N 03°32'45" E	25.08

LEGEND

- ⊙ Iron Pin Set 3/8" rebar
- Iron Pin Found 3/8" rebar
- ⊞ Stone Found
- ⊙ Iron Pipe Found

REFERENCES

Survey by Linn Engineering/
Dan Newcome #7321
All deed Ref. shown
on this plat

DESCRIPTION
APPROVED

By: *8/30/2021*

OFFICE COPY

NOT RECORDABLE

Reg. Surveyor No. 7321

DNR, LLC
OR 2548-42



Graphic Scale in feet: 1" = 200'

Newcome Surveying Company
6515 Ballard Road
Nashport, Ohio 43830
740-452-5796