

JACKSON TOWNSHIP
 N.W. QTR. SECTION 15
 T-3 N; R-9 W, U.S.M.L.
 MUSKINGUM COUNTY, OHIO


SURVEYED FOR: MOSSY OAK PROPERTIES

REFERENCES

- O.R. VOL. 1062 PAGE 36
- O.R. VOL. 1136 PAGE 572
- O.R. VOL. 2228 PAGE 370
- O.R. VOL. 1025 PAGE 269
- O.R. VOL. 1893 PAGE 620

BASIS OF BEARINGS FROM
 OHIO STATE PLANE COORDINATE
 SYSTEM, SOUTH ZONE, N.A.D. 83

0 200 400

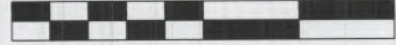

SCALE: 1"=200'

- 5/8" ROD FOUND UNLESS OTHERWISE NOTED
- △ R.R. SPIKE SET
- PK NAIL SET
- 5/8" REBAR SET WITH I.D. CAP I.D. CAP MARKED "BAKER SURVEYING LLC"

DESCRIPTION
 APPROVED

By: *ALG*


APPROVED
MUSKINGUM COUNTY
PLANNING COMMISSION DIRECTOR
 Date: *7/13/21* Fee Paid



I CERTIFY THIS SURVEY TO BE CORRECT TO THE BEST OF MY KNOWLEDGE.

NOT RECORDABLE

AARON L. GERBER P.S. 8379
 DATE: JUNE 24, 2021
 ALG\VJD
 FILE NAME: WORK5\S-298-21\CNK

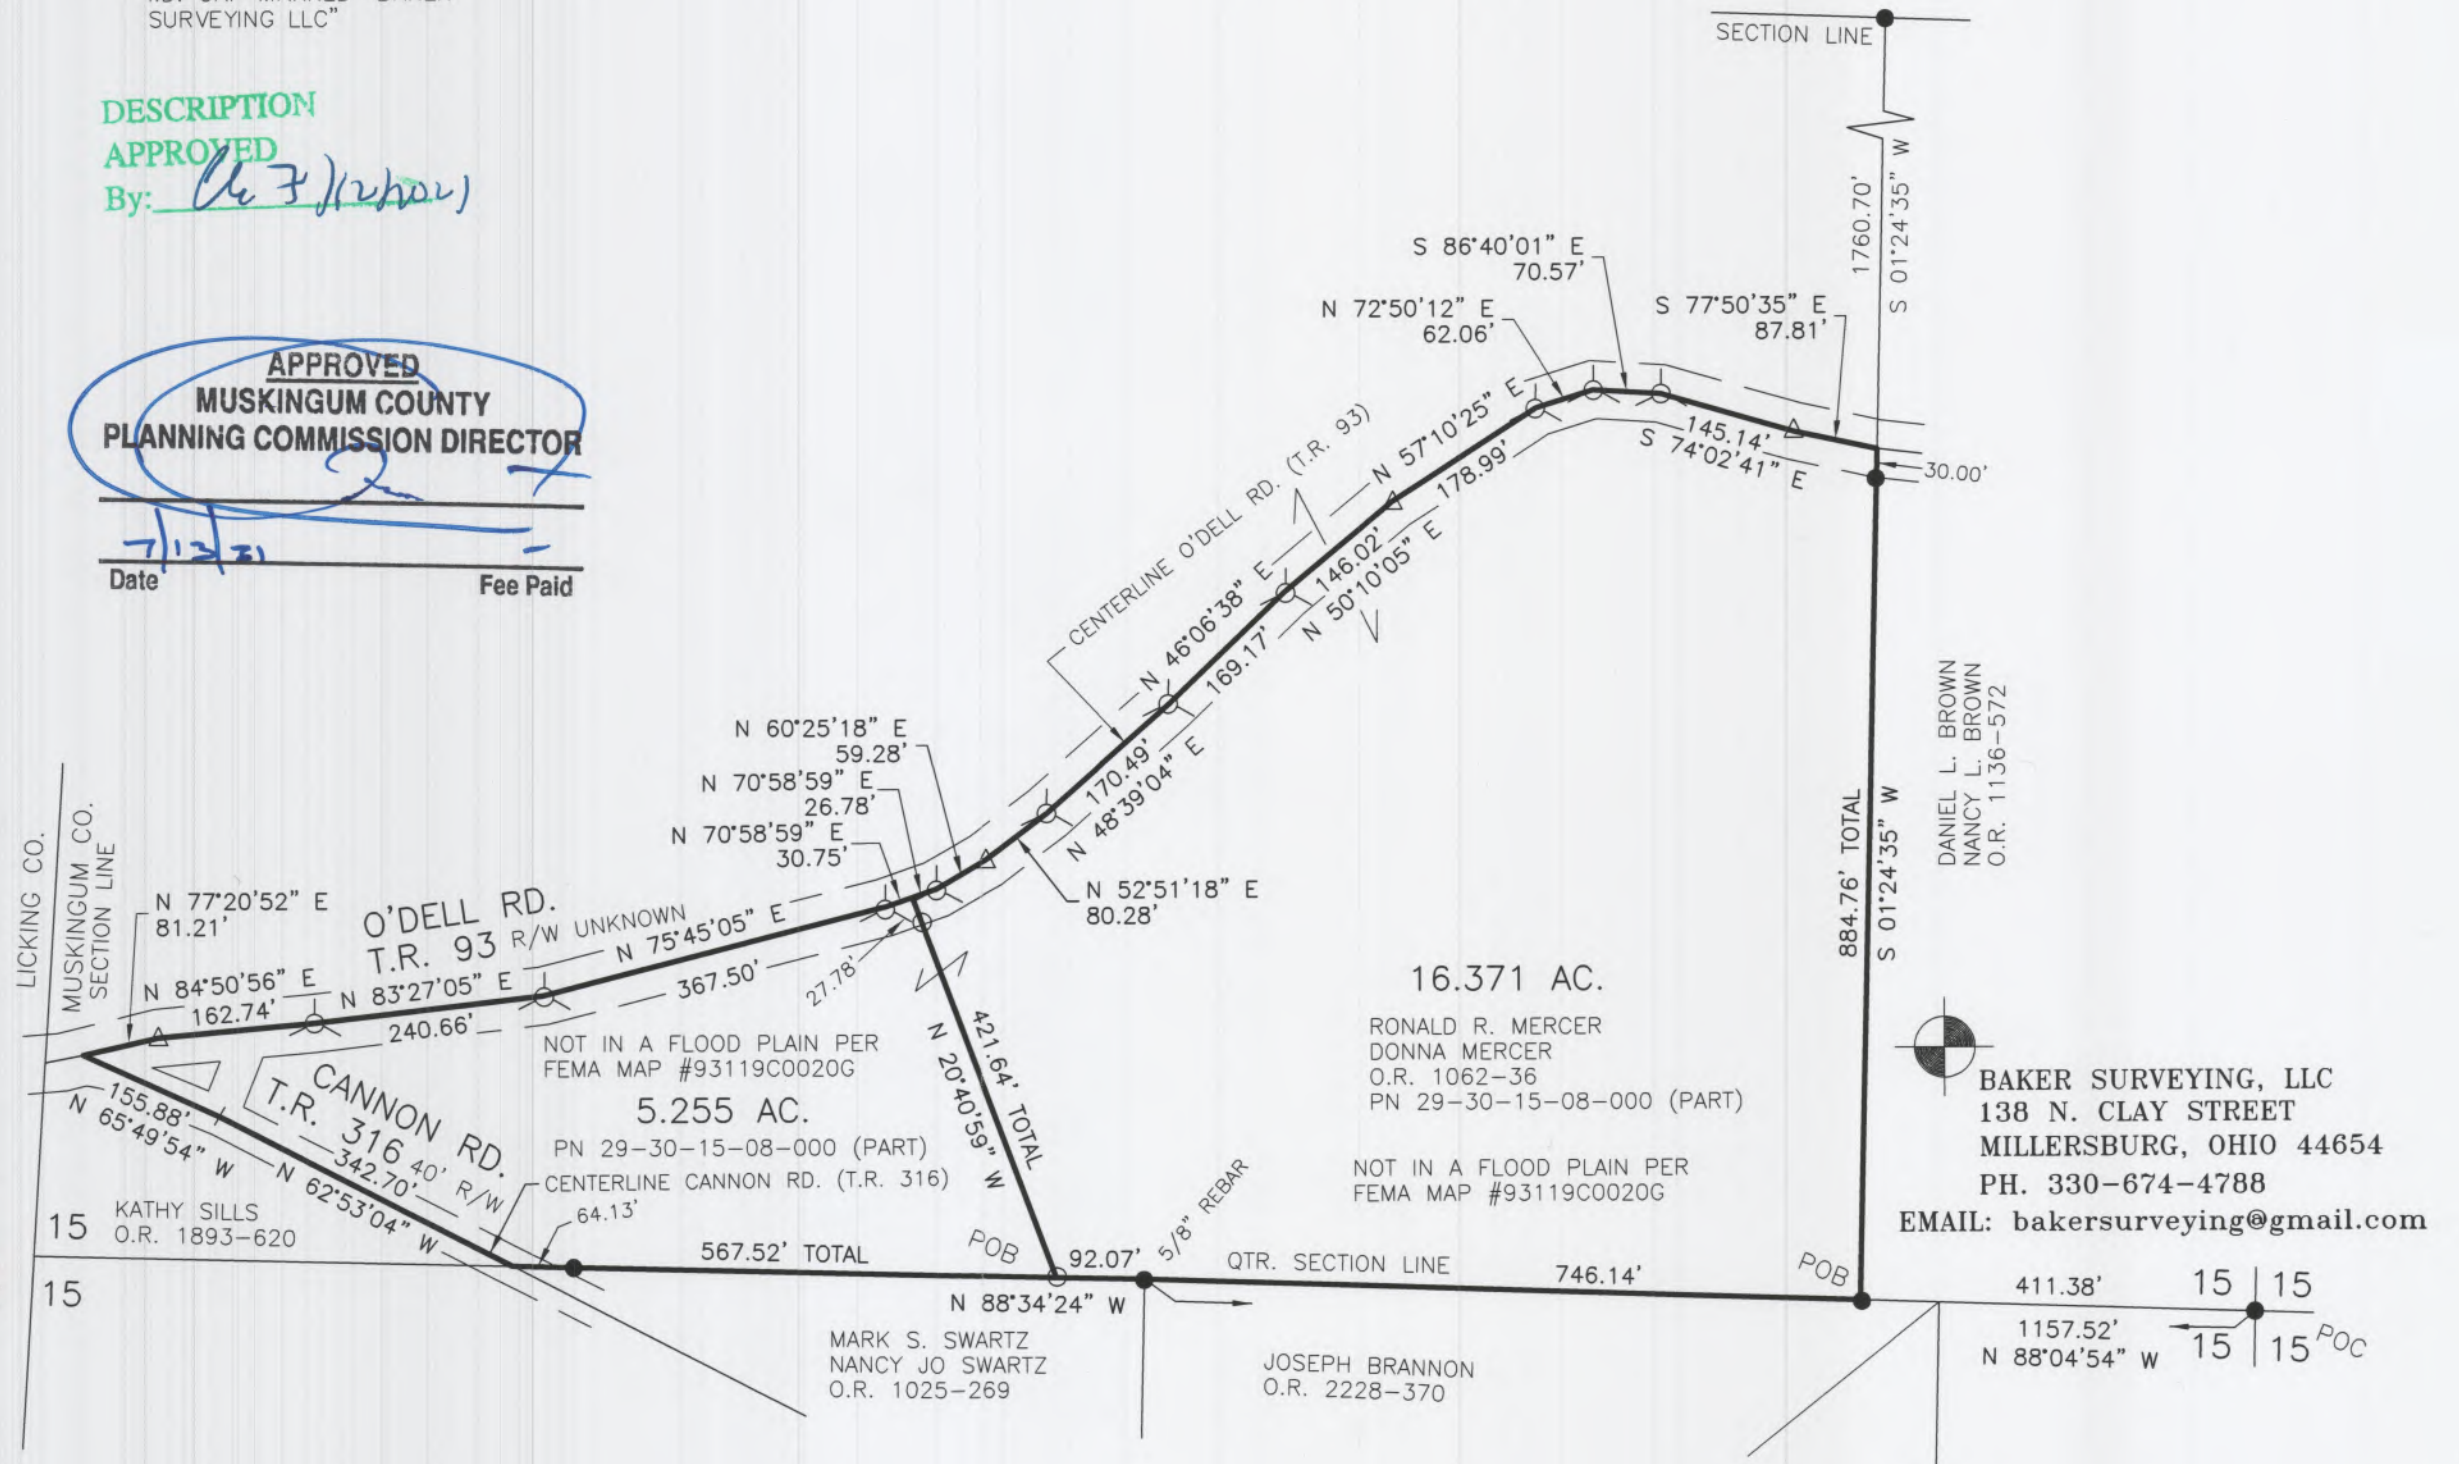

BAKER SURVEYING, LLC
 138 N. CLAY STREET
 MILLERSBURG, OHIO 44654
 PH. 330-674-4788
 EMAIL: bakersurveying@gmail.com