


10/22/82

Phone 453-8448

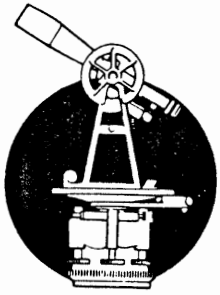

SURVEYING & MAPPING

*Please Send To Commissioners Office*

## **L. Peter Dinan & Associates**

**27 South Sixth Street**

**P. O. Box 55, Zanesville, Ohio 43701**

*George H. H. Randall*

Description For Conveyance  
To Marty Hittle

Situated in the State of Ohio, County of Muskingum, Township of Jackson.

Being a part of the Northwest Quarter of Section 16, Township 3, Range 9 bounded and described as follows:

Commencing at the southwest corner of the Northwest Quarter of Section 16; thence east 1272.67 feet to a point in the center of State Route #586 and the true place of beginning of the premises herein intended to be described; thence along the center of said State Route #586 north 23 degrees 19 minutes 50 seconds west 280.17 feet to a point; thence leaving said road north 73 degrees 39 minutes 54 seconds east 252.75 feet to an iron pin; thence south 3 degrees 41 minutes 26 seconds east 329.03 feet to an iron pin; thence west 152.76 feet to the true place of beginning, containing one and thirty-eight hundredths (1.38) acres more or less.

Subject to the easements of State Route #586.

This description written from a survey made by L. Peter Dinan, Registered Surveyor #5451, October 20, 1982.

OFFICE COPY  
NOT RECORDABLE


OK



L. PETER DINAN & ASSOCIATES  
27 SOUTH SIXTH STREET  
ZANESVILLE, OHIO

29-30-16-12  
10660 Black Run PD

8

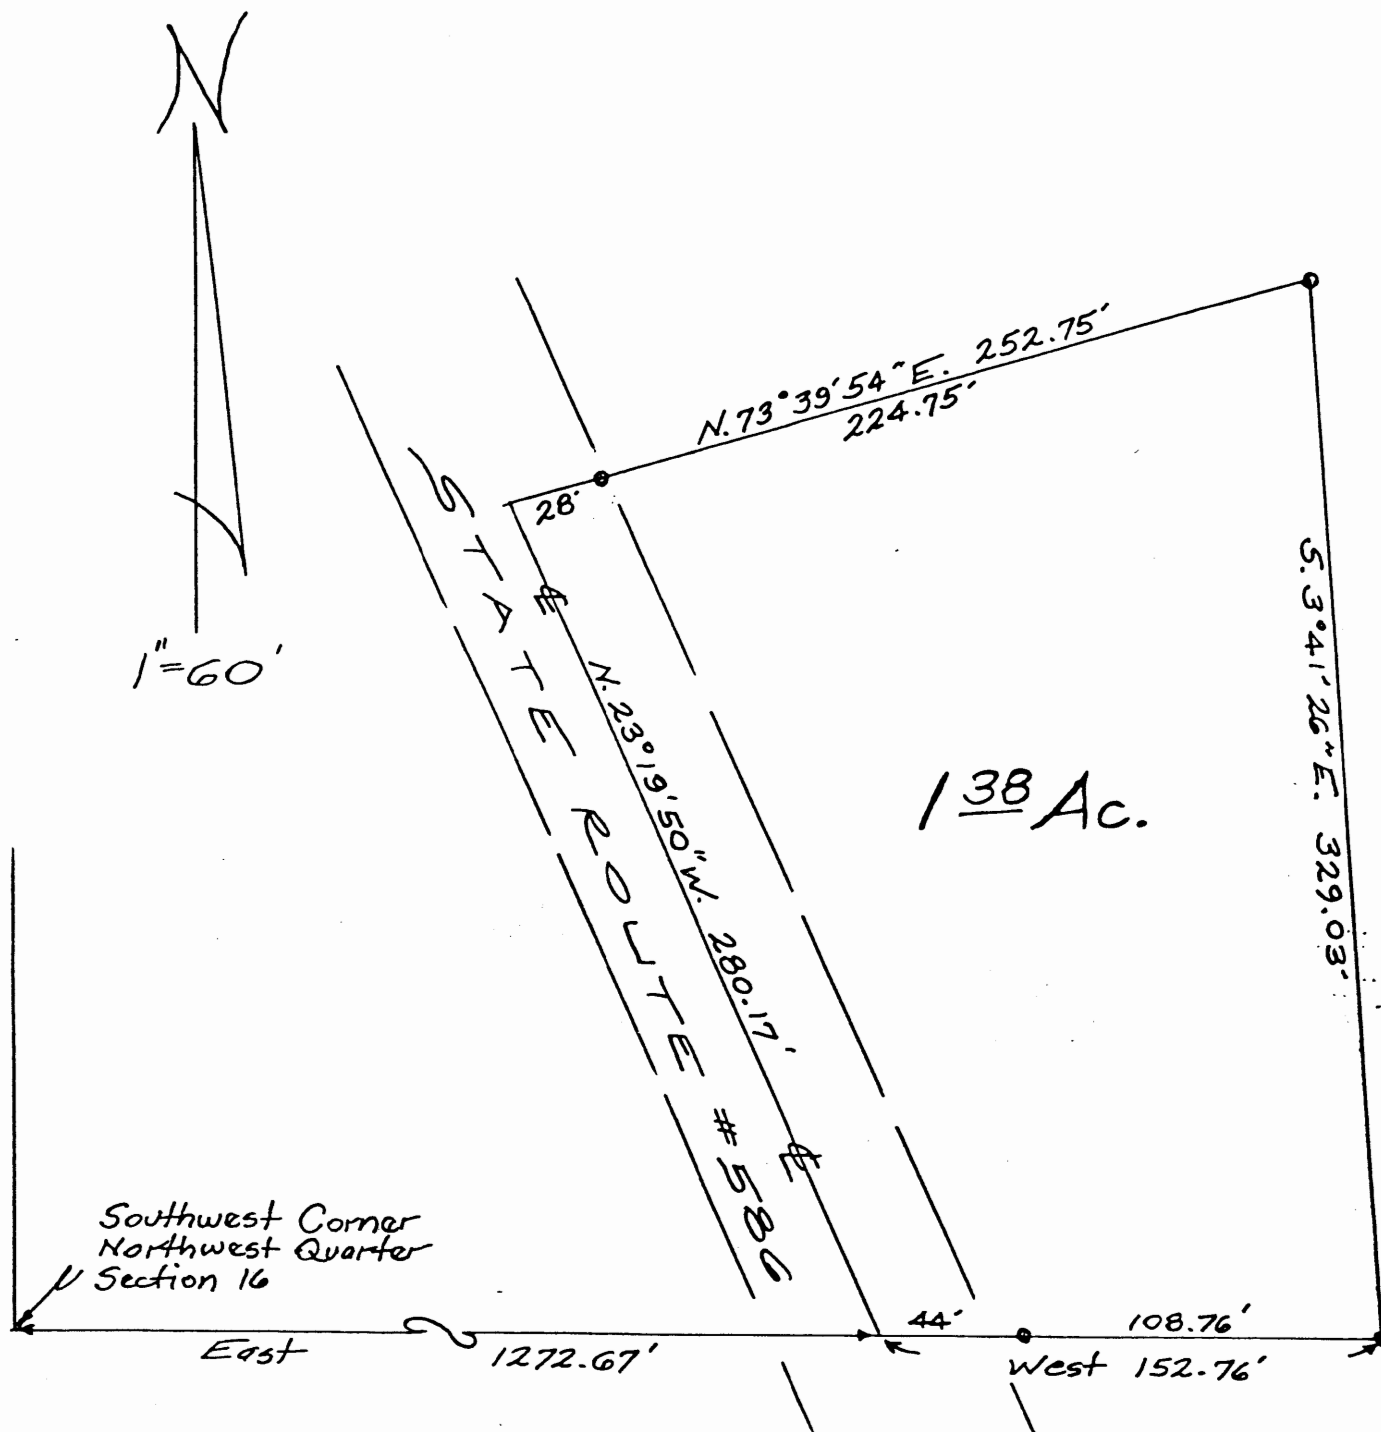

PART OF  
N.W. QTR. SEC. 16  
TWP. 3, RA. 9  
JACKSON TOWNSHIP  
MUSKINGUM CO. OHIO

OFFICE COPY  
NOT RECORDABLE

Zanesville--Muskingum Co.  
Health Department  
421 Main Street  
Zanesville, Ohio 45701  
454-9741

Oct. 19, 1982

*[Signature]*  
10/22/82

045