

Office Copy
DESCRIPTION OF SURVEY FOR GENE FAIRALL

Situated in the State of Ohio, County of Muskingum,
Township of Jackson, Southwest Quarter of Section #7, and the
Northwest Quarter of Section #14, of Township #3, Range #9,
of the US Military District:

Being a part of Tract #2 of the prior deed reference
Vol. 979, Page 254, also being a part of the Muskingum
County Auditor's Parcel Numbers 29-29-10-07-14-000, and
29-29-40-14-10-000, and more particularly described as follows;

Beginning at a post (found) at the Southwest corner of
said Section #7; thence along the West line of said Section #7
N 00 25 04 W 780.00 feet to an iron pin (set); thence
S 90 00 00 E 190.00 feet to an iron pin (set); thence
S 00 25 04 E 780.00 feet to an iron pin (set) on the line
between said Section #7 & #14; thence continuing S 00 25 04 E
346.91 feet to the South line of said Tract #2, passing an
iron pin (set) at 321.91 feet; thence along the South line
of said Tract #2 S 76 02 06 W 195.43 feet to an iron pin
(found) at the Southwest corner of said Tract #2 and on the
West line of said Section #14; thence along the West line of
said Section #14 N 00 25 04 W 394.08 feet to the Northwest
corner of said Section #14 and the place of beginning
containing 3.402 acres in Section #7, and 1.616 acres in
Section #14 for a total of 5.018 acres.

The bearings within this description are based on the
West line of Section #14 as described in Tract #2 of the prior
deed reference Vol. 979, Page 254. Iron pins (set) and (found)
are 5/8" rebar with aluminum identification caps (C R Harkness
R S 6885).

This description was written by Charles R. Harkness
Registered Surveyor #6885 from an actual survey completed on
March 27, 1987.


**OFFICE COPY
NOT RECORDABLE**

Charles R. Harkness

SEAL

Office Copy 29-40-14-10-001
SURVEY PLAT FOR GENE FAIRALL ADDRESS N/A

JOB #176
PLAT #01

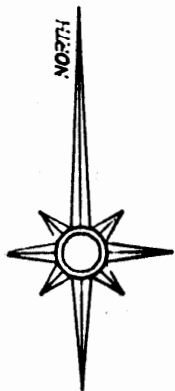

The bearings on this plat are based on the West line of Section #14 as described in Tract #2 of the prior deed reference Vol. 979, Page 254, being N 00 25 04 W.


LEGEND

- ☐ Pest (found)
- ☒ Axle (found)
- ☐ Iron Pipe (found)
- ☐ Iron Pin (found)
- ☒ Railroad Spike (found)
- ☒ Nail (found)
- ☐ Iron Pin (set) 5/8" rebar
34" in length with
aluminum identification
cap (C.R.Harkness R S
6885).

Situated in the State of Ohio, County of Muskingum, Township of Jackson, Southwest Quarter of Section #7, Northwest Quarter of Section #14, of Township #3, Range #9 of the US Military District:

Being a part of Tract #2 of the prior deed reference Vol. 979, Page 254, also being a part of Muskingum County Auditor's Parcel Numbers 29-29-10-07-14-000 and 29-29-40-14-10-000.

All references are shown or listed.

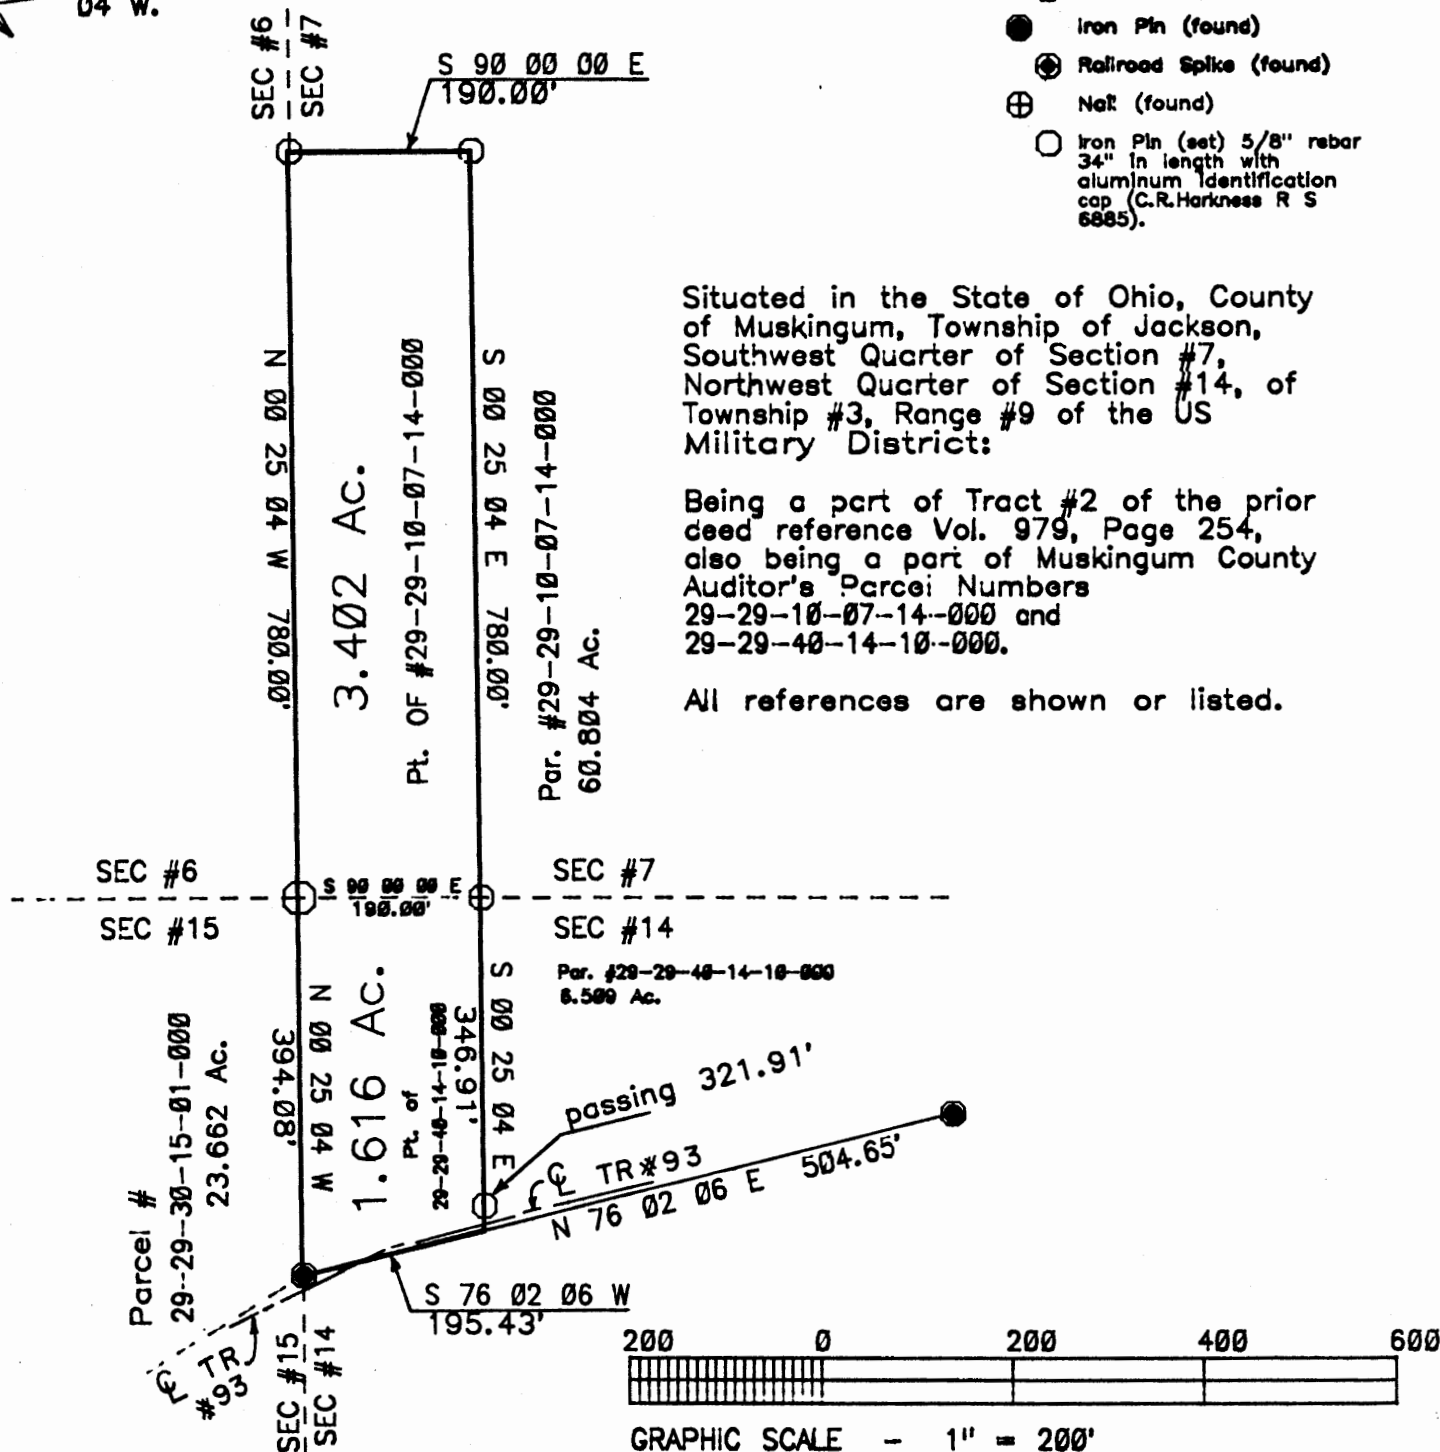

THIS PLAT WAS PREPARED BY CHARLES R. HAINES,
REGISTERED SURVEYOR #6885 FROM AN ACTUAL SURVEY
COMPLETED ON MARCH 27, 1987.

OFFICE COPY
NOT RECORDABLE

CHARLES R. HARKNESS

SEAL