
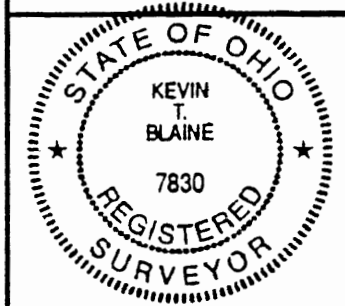


SURVEY OF 1.500 ACRE PARCEL AND 121.454 ACRE PARCEL

Being a part of Sections 16, 17 & 24, 3rd Qtr., Township-3, Range 9,
United States Military Lands, Jackson Township, Muskingum County, Ohio

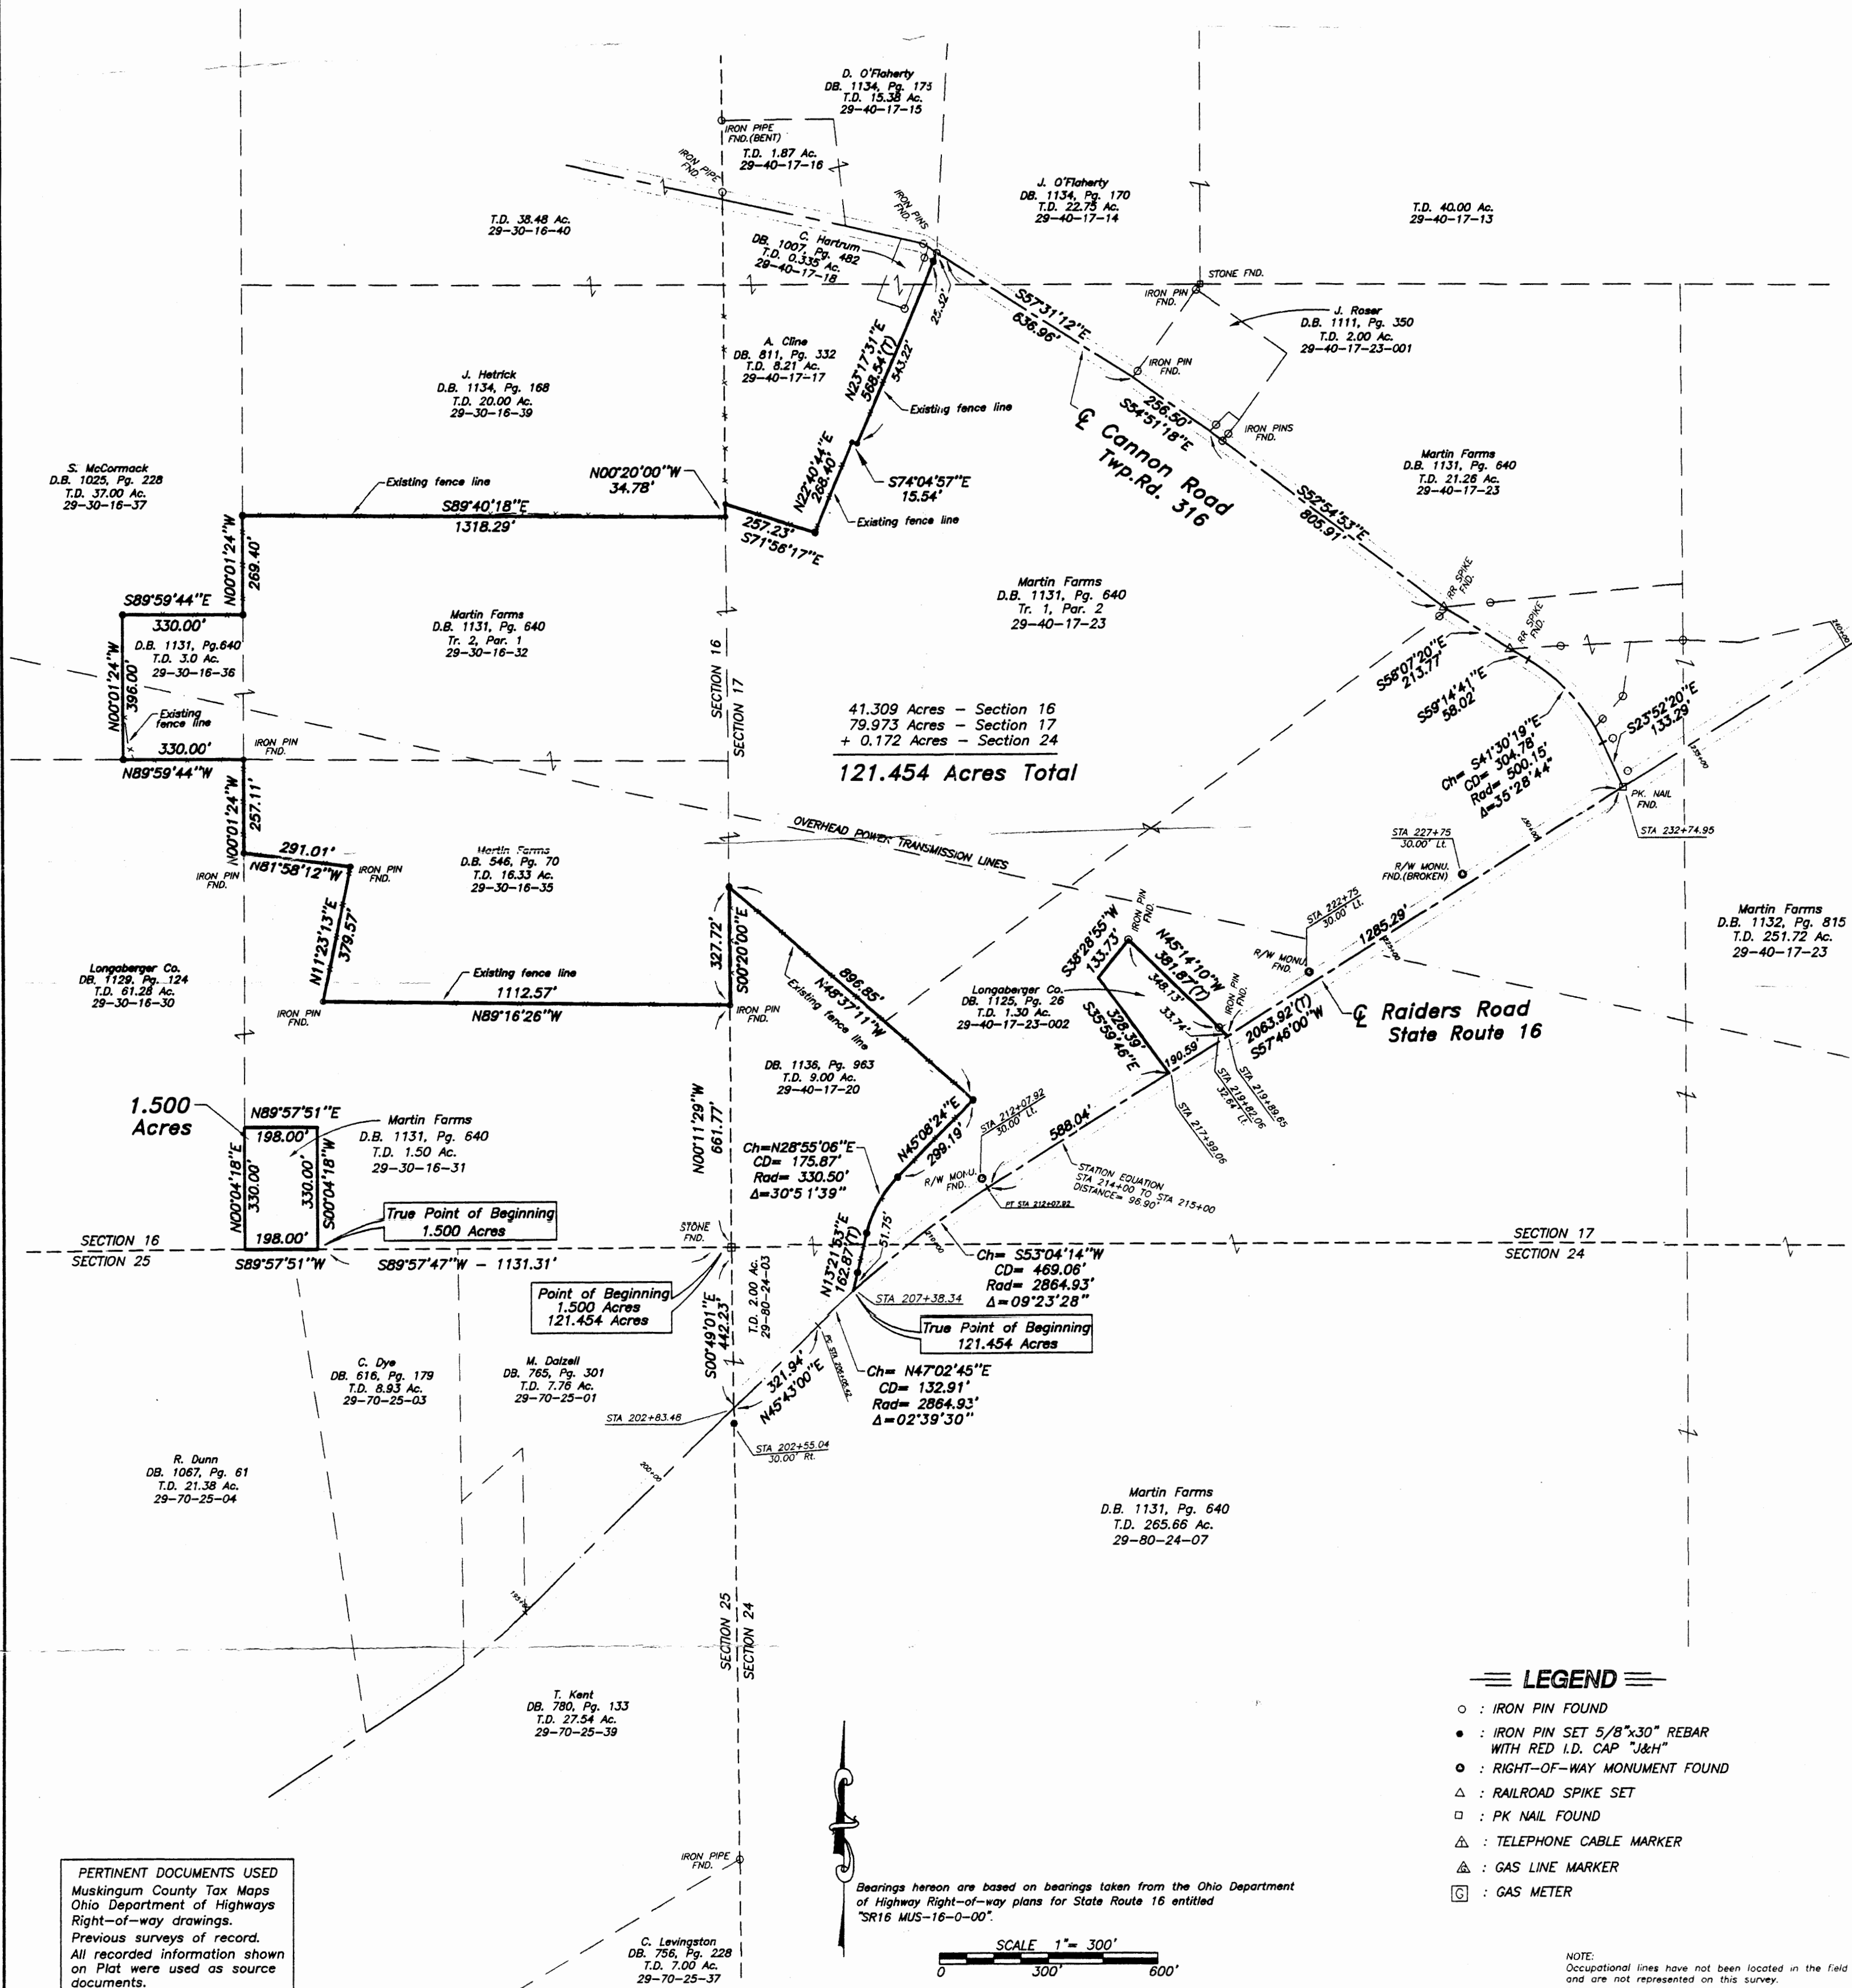

**OFFICE COPY
NOT RECORDABLE**

KEVIN T. BLAINE, P.S. 7830

RECEIVED	
Foundation Survey	Final Survey
Ord. No.	Ord. No.
Date:	Date:
REVISED	DRAWN: JLK
1/22/98 JLK	CHECKED: KTB
	F.B.

**JOBES
HENDERSON &
ASSOCIATES INC.**
CIVIL ENGINEERING & LAND SURVEYING

1627 BRYN MAWR DRIVE
NEWARK, OHIO 43055

TEL. (614)344-5451
FAX (614)344-5746

**1.500 Acre Parcel and
121.454 Acre Parcel**
Jackson Township
Muskingum County, Ohio

DWG. NO.

L 07-18

DATE: **12-05-97**

REVISED:
1/22/98

SHT. **1** OF **2**

NOTE:
Occupational lines have not been located in the field
and are not represented on this survey.
This survey was prepared without the benefit of a
title policy, there may be easements or right-of-ways
which exist and are not shown hereon.