

Part Par. 29-40-18-09-000

Base Bearings is State Plane Grid
NAD 83-South using GPS from Muskingum
Mon. No. GPS 42
N- 766,744.38
E- 2,070,845.64 on 6-12-20

- 5/8" rebar set #5792-Graves
- Iron Pin Found
- Conc.H/W Mon Fd.

Map Showing Survey of 2.030 Ac. for Michael B.
Martin O.R. 2742, Pg. 837 Part of the N.W. 1/4 Sec. 18,
Twp. 3, Range 9 United States
Military Lands Jackson Twp. Muskingum Co., Ohio

Michael B. Martin
OR 2742, Pg. 837
32.166 Ac.
Parcel # 29-40-18-09-000

(Jan. 7, 1999 Survey)
R.M. Graves 5792

2.030 Ac.
Pt. 29-40-18-09-000
To be combined
With 09-001

Krista M. Martin
O.R. 2693 Pg. 807
3.230 Ac.
Par. # 29-40-18-09-001
1990 K.C. Varner survey
4508

APPROVED
MUSKINGUM COUNTY
PLANNING COMMISSION DIRECTOR

Fee Paid

Date

Reference List

OR 2742, Pg. 837

2 surveys by K.C. Varner # 4508

1 Survey by R.M. Graves # 5792


Auditors Aerial & tax map

Toboso U.S.G.S.

DESCRIPTION

APPROVED

By: *[Signature]*
5/18/21

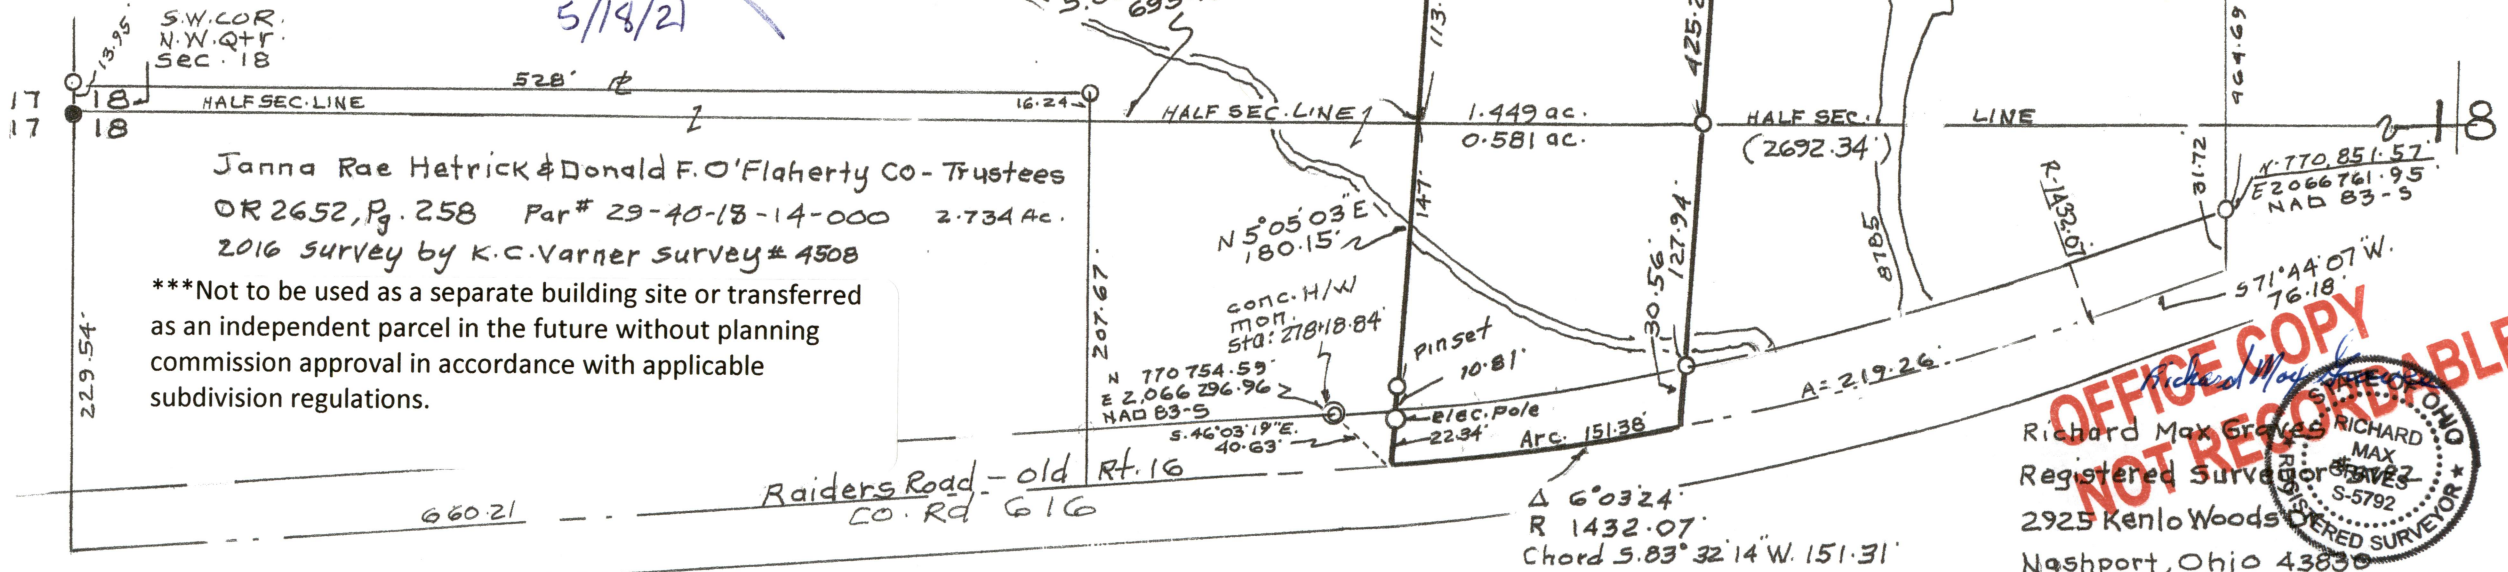

OFFICE COPY
NOT RECORDABLE
Richard Max Graves
Registered Surveyor
2925 Kenlo Woods
Nashport, Ohio 43830
Phone 740 454 1029