

SITUATED IN: 29-50-01-01-007 A

State of Ohio, County of Muskingum, Township of Jackson,
being a part of Lot 21, Township 3, Range 9, of the United
States Military Lands

Stone Found Northeast
Corner of Lot 21, T-3,
R-9, U.S.M.L.

BASIS OF BEARINGS

Bearings are based on the Ohio State Plane Coordinate System, NAD
83, South Zone, Grid North, as per GPS observations

PARCEL NO.

Part of: 29-50-01-01-006 ±3.09 Acres

Outerlimits LLC
OR 2555-242

LEGEND

- △ Railroad Spike Set
- Iron Pin Found
- ⊞ Stone Found
- Axle Found
- Iron Pipe Found
- ▲ Railroad Spike Found
- ⊙ Iron Pin Set 5/8 rebar
- ⊞ Monument Found
- Bolt Found
- ⊗ PK Nail Set

REFERENCES


All deed Ref.
shown on this
plat



OFFICE COPY

Jack D. Newcome
Jack D. Newcome Date

Reg. Surveyor No. 7321

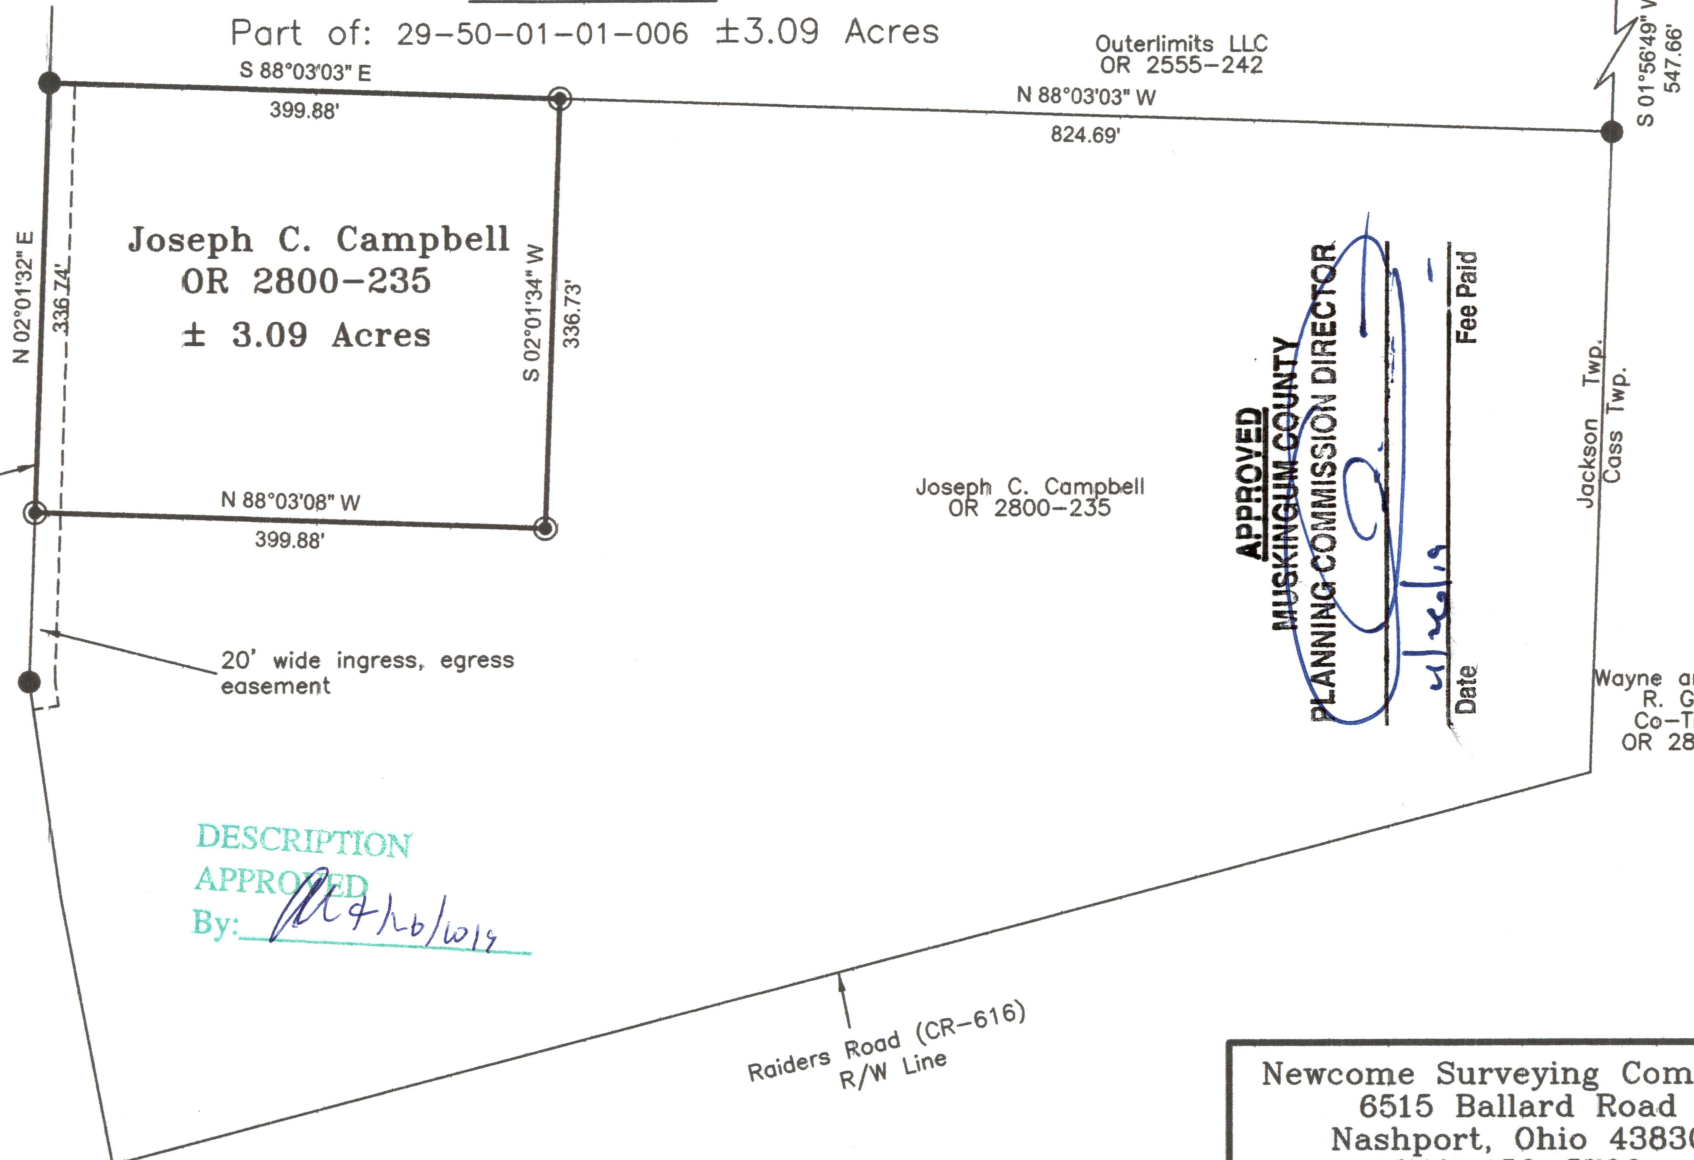

APPROVED
MUSKINGUM COUNTY
PLANNING COMMISSION DIRECTOR
[Signature]
Date
Fee Paid

DESCRIPTION
APPROVED
By: *[Signature]*

Newcome Surveying Company
6515 Ballard Road
Nashport, Ohio 43830
740-452-5796