

SITUATED IN:

State of Ohio, County of Muskingum, Township of Jackson, Quarter Township 1, and being part of Lot 25, and part of Lot 24, Township 3, Range 9, United States Military Lands


BASIS OF BEARINGS

Bearings are based on the Ohio State Plane Coordinate System, NAD 83, South Zone, Grid North as per GPS observations

REFERENCES

All deed records shown on this plat.

COURSE	BEARING	DISTANCE
L-1	S 65°10'10"W	45.26'
L-2	S 63°40'21"W	85.19'
L-3	S 65°53'11"W	59.70'
L-4	S 70°28'28"W	33.56'
L-5	S 67°54'33"W	18.83'
L-6	S 67°54'33"W	131.31'
L-7	N 67°54'07"E	142.69'
L-8	N 67°54'07"E	19.95'
L-9	S 46°24'59"E	100.26'
L-10	S 46°50'52"W	259.77'
L-11	S 41°42'48"E	65.06'

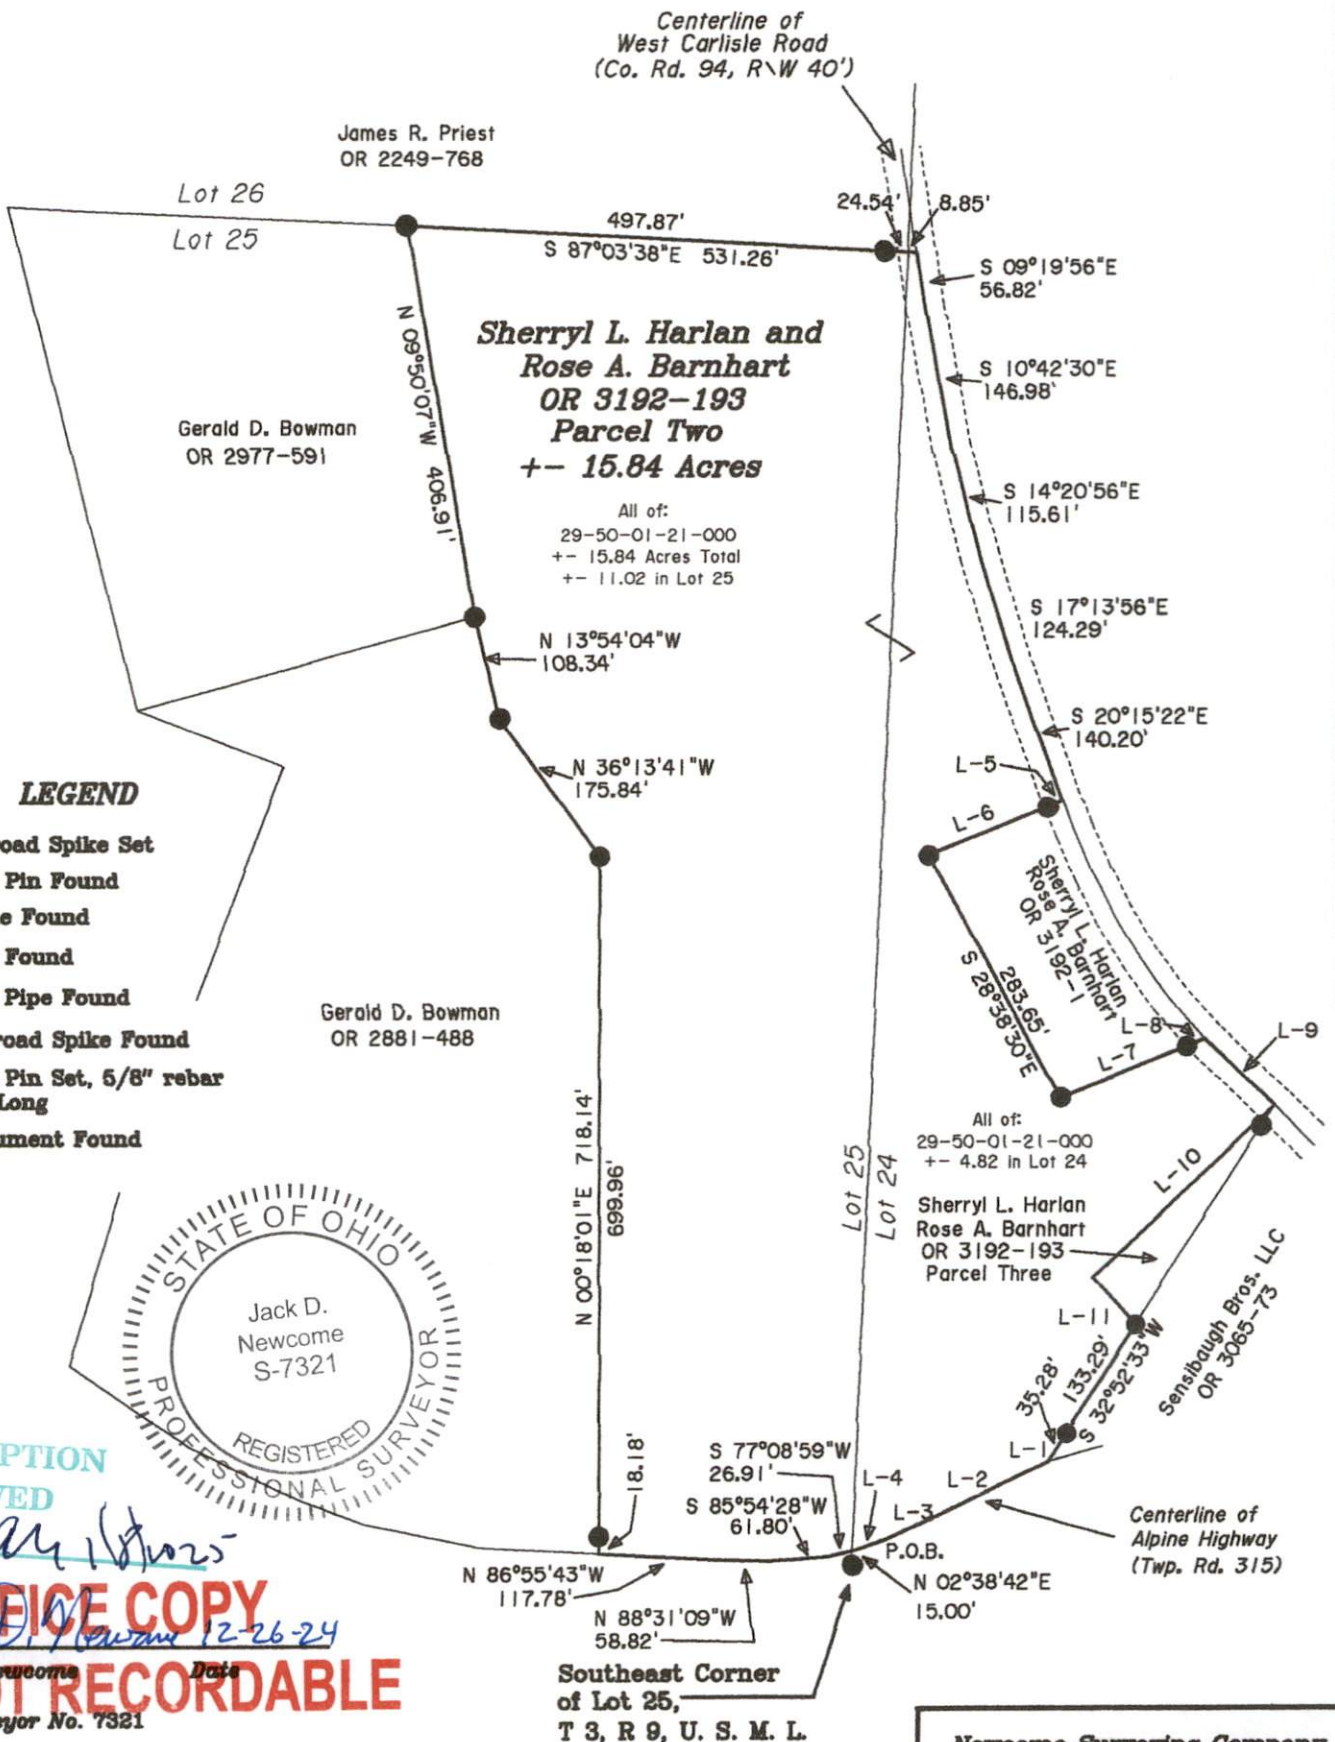

Newcome Surveying Company
8515 Ballard Road
Nashport, Ohio
740-452-0790