

North is based upon
an assumed meridian

0' 200' 400'

Scale 1" = 200.00'

SURVEY PLAT FOR EVAN ATKINSON

SITUATED IN THE VILLAGE OF FRAZEYSBURG, AND IN SECTION 19 AND 20
OF JACKSON TOWNSHIP, T-3-N, R-9-W, U.S.M.L., MUSKINGUM COUNTY, OHIO
BEING PART OF THE LANDS OF JUDY A. ATKINSON AS CONVEYED IN DEED BOOKS
875 PAGE 025 OF THE MUSKINGUM COUNTY DEED RECORDS.


AUDITORS ACREAGE

PART #29-50-11-16-000 (2.710 ACRES)
PART #29-50-12-08-000 (0.616 ACRES)

#29-61-01-11-000 (2.687 ACRES, ALL)
#29-63-01-02-000 (9.773 ACRES)
15.788 ACRES TOTAL

J.A. ATKINSON
(875/025)

(A)
J. EVAN ATKINSON
(1084/444)
0.840 ACRES
MORE OR LESS

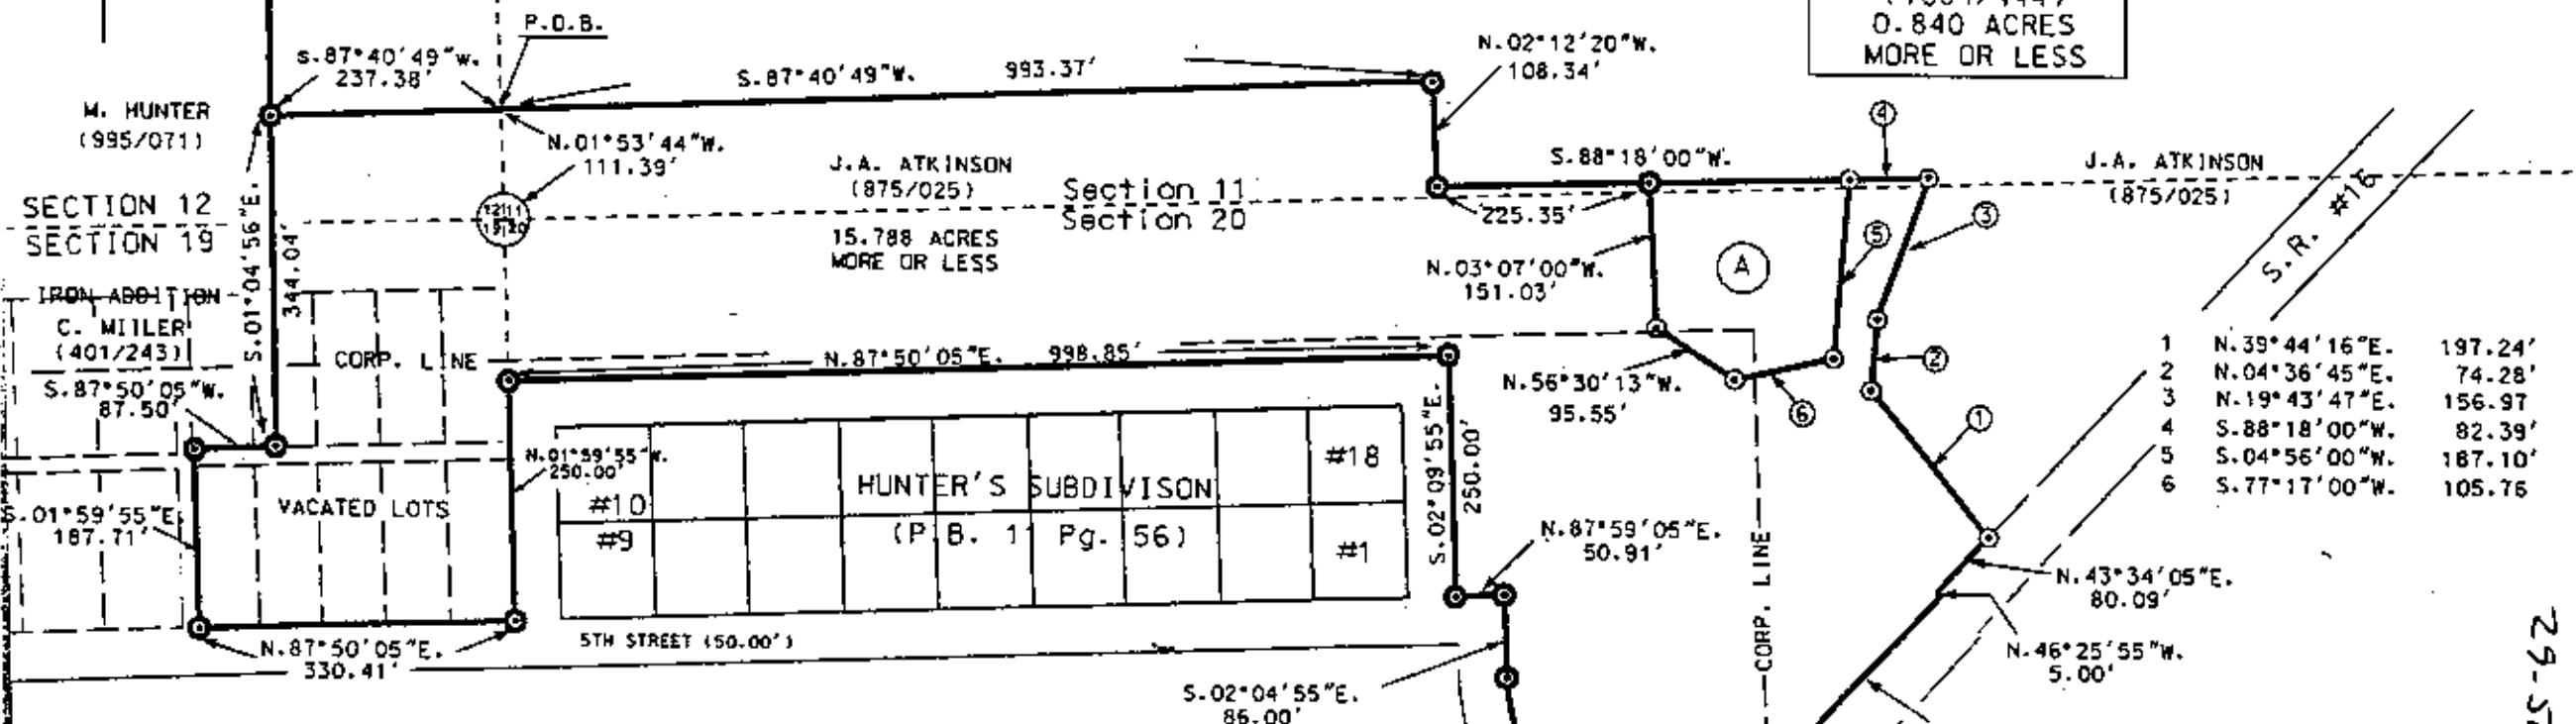

LEGEND

- ⊙ 3/4" X 30" IRON PIPE SET
- IRON PIN FOUND
- SECTION LINE
- POINT



DESCRIPTION APPROVED
FOR AUDITOR'S TRANSFER

BY

2-6-95

OFFICE COPY
NOT RECORDABLE

JANUARY 23, 1995

BOWMAN & ASSOCIATES
SURVEYING & MAPPING

59 Second Street
Frazeysburg, Ohio. 4382
(614) 828-2204