

Situated in the Northeast Quarter of Section 19, Township 3 North, Range 9 West, United States Military Lands, Village of Frazeyburg, Muskingum County, Ohio (also being all of the property conveyed to Trustees of the Church of Christ of Frazeyburg, Ohio by a deed recorded in Deed Book 411, page 553, Aud. Par. #29-61-02-10-000) and being further bounded and described as follows:

Beginning for a point of reference at a 3/4 inch pipe found at the Northeast corner of Lot 8 of the Plat of Kilpatrick Addition as shown on the plat recorded in Plat Book 9, page 68;

thence South 01° 50' 03" West, along the East line of the said Lot 8, a distance of 6.85 feet to a iron pin set, **being the true place of beginning of this tract;**

thence South 88° 03' 52" East, along the South line of a 16.5 foot alley, a distance of 66.26 feet to an iron pin set;

thence South 02° 00' 00" West, along the West line of a 16.5 foot alley on the West line of Chaney's Second Addition as shown on the plat recorded in Plat Book 3, page 42, a distance of 165.00 feet to an iron pin set;

thence North 88° 03' 52" West, along the North line of Fifth Street, a distance of 65.78 feet to an iron pin set;

thence North 01° 50' 03" East, along the East line of the aforementioned Lot 8, a distance of 165.00 feet to the place of beginning.

Containing 0.2501 acres subject to all legal road right of way and any valid and existing easements, restrictions, leases or other conditions of record.

The bearings used in this description are based on the bearings of Chaney's Second Addition as shown on the plat recorded in Plat Book 3, page 42. Pertinent documents are all deeds and plat mentioned; tax map. All iron pins described as set are 5/8 inch diameter, 30 inches long, solid reinforcing bars with plastic identification cap. All mention of Deed Books and Plat Books refer to records on file in the Muskingum County Recorder's Office.

This description was prepared by James M. Matchett, Reg. Surveyor #7975, from an actual field survey made under my supervision during May of 2003.

OFFICE COPY
NOT RECORDABLE
James M. Matchett
May 21, 2003

DESCRIPTION APPROVED
FOR AUDITOR'S TRANSFER
BY *[Signature]*
5-28-2003




Job #2578-05-03

BOUNDARY SURVEY
for
Pomerene, Burns & Skelton

Situated in the Northeast Quarter of Section 19, T 3N, R 9W, U.S.M.L.,
Village of Fazeysburg, Muskingum County, Ohio.


Being all of the property conveyed to Trustees of the Church of Christ of Fazeysburg, Ohio
by a deed recorded in Deed Book 411, page 553, Aud. Par. #29-61-02-10-000.

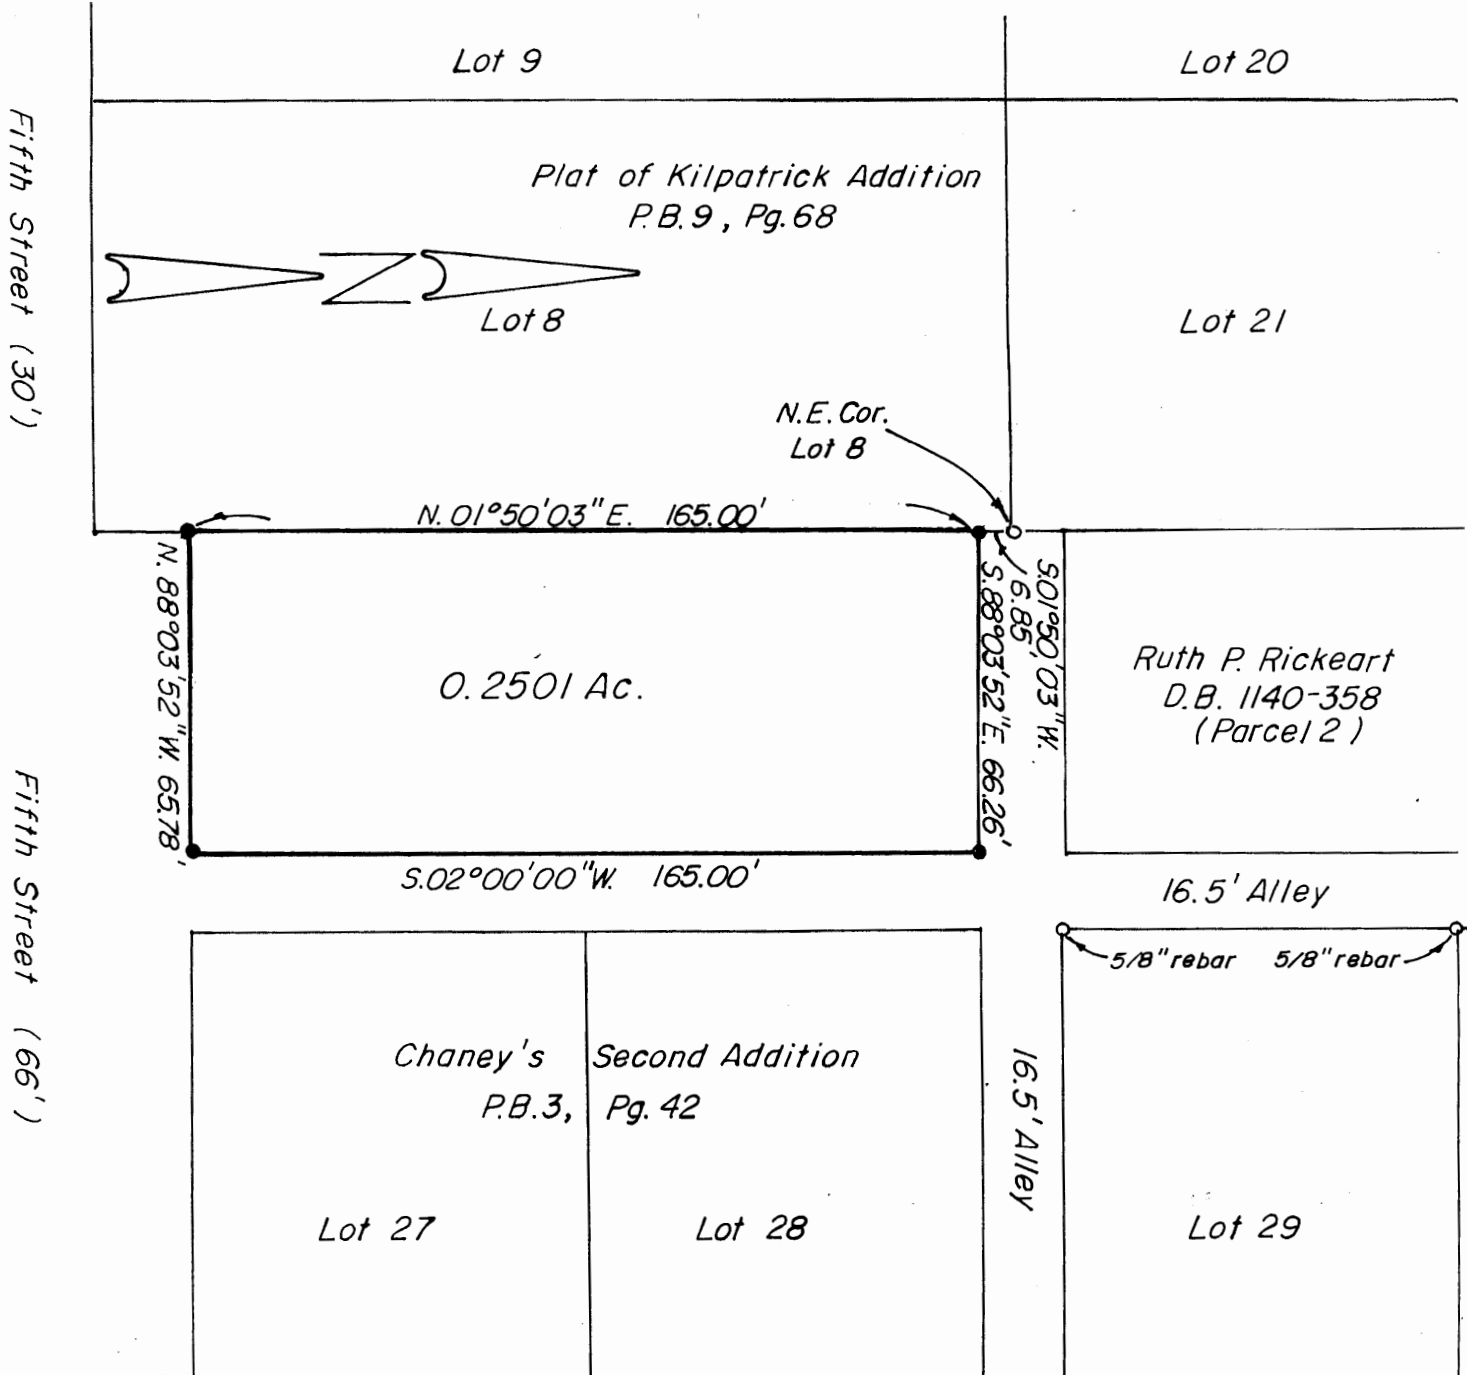

Legend

- - Iron Pin Set - 5/8"x30" rebar w/plastic cap
- - Iron Pin Found - 3/4" pipe (unless shown otherwise)

Graphic Scale

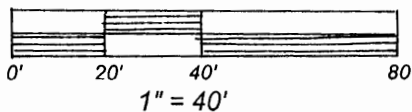

DESCRIPTION APPROVED
FOR AUDITOR'S TRANSFER
BY *[Signature]*
5-28-2003

Bearing Reference

The bearings shown on this plat are based on
the bearings of Chaney's Second Addition
as shown on the plat recorded in Plat Book 3,
page 42.

Pertinent Documents

Deeds and plat as shown; and tax map.

Certification

I hereby certify this plat to be true and accurate based on an actual field
survey made and under my supervision during May of 2003.

**OFFICE COPY
NOT RECORDABLE**

by: James M. Matchett, Reg. Surveyor #7975
May 21, 2003 Job #2578-05-03

