

# PLAT OF SURVEY FOR THE VACATION OF A PORTION OF MOUND STREET AND ALL OF AN ALLEY IN FRAZEYSBURG

STATE OF OHIO, MUSKINGUM COUNTY, JACKSON TOWNSHIP, VILLAGE OF FRAZEYSBURG.  
PART OF J.W. FRAZIER'S 2ND ADDITION TO FRAZEYSBURG (PLAT BOOK 4, PAGE 87), SECTION 19,  
TOWNSHIP 3 NORTH, RANGE 9 WEST, UNITED STATES MILITARY LANDS

## DESCRIPTION

### APPROVED

By: DWS 7-18-2022

LOIS GARDNER  
DR 2669-458

ACREAGE TO BE ADDED TO PARCEL NO.:	29-61-05-10-000	±0.275 ACRES
	29-61-05-11-000	±0.025 ACRES
	29-61-05-12-000	±0.025 ACRES
	29-61-05-13-000	±0.025 ACRES
	29-61-05-14-000	±0.025 ACRES
	29-61-05-15-000	±0.025 ACRES
	<b>TOTAL</b>	<b>±0.400 ACRES</b>

LOIS GARDNER  
DR 2669-458

LOIS GARDNER  
DR 2669-458

## MUSKINGUM COUNTY ENGINEERS OFFICE

155 REHL ROAD  
ZANESVILLE, OHIO 43701  
(740) 454-0155

I HEREBY CERTIFY THIS PLAT  
TO BE CORRECT AS SURVEYED  
JUNE 2022



DENIS P. SWIERZ  
PS# 8062

DATE 7/12/22

## LEGEND


- IRON PIN FOUND
- AXLE FOUND
- POINT

### BASIS OF BEARING:


BEARINGS ARE BASED ON NAD 83, OHIO SOUTH ZONE, STATE  
PLANE COORDINATES AS PER GPS OBSERVATIONS  
FROM MUSKINGUM COUNTY ENGINEER GPS MONUMENT - GPS 42.

### PERTINENT DOCUMENTS AND SURVEYS USED:

1. DEED REFERENCES SHOWN
2. TAX MAPS
3. SURVEY RECORDS FOUND IN THE MUSKINGUM  
COUNTY ENGINEERS OFFICE, ZANESVILLE, OHIO

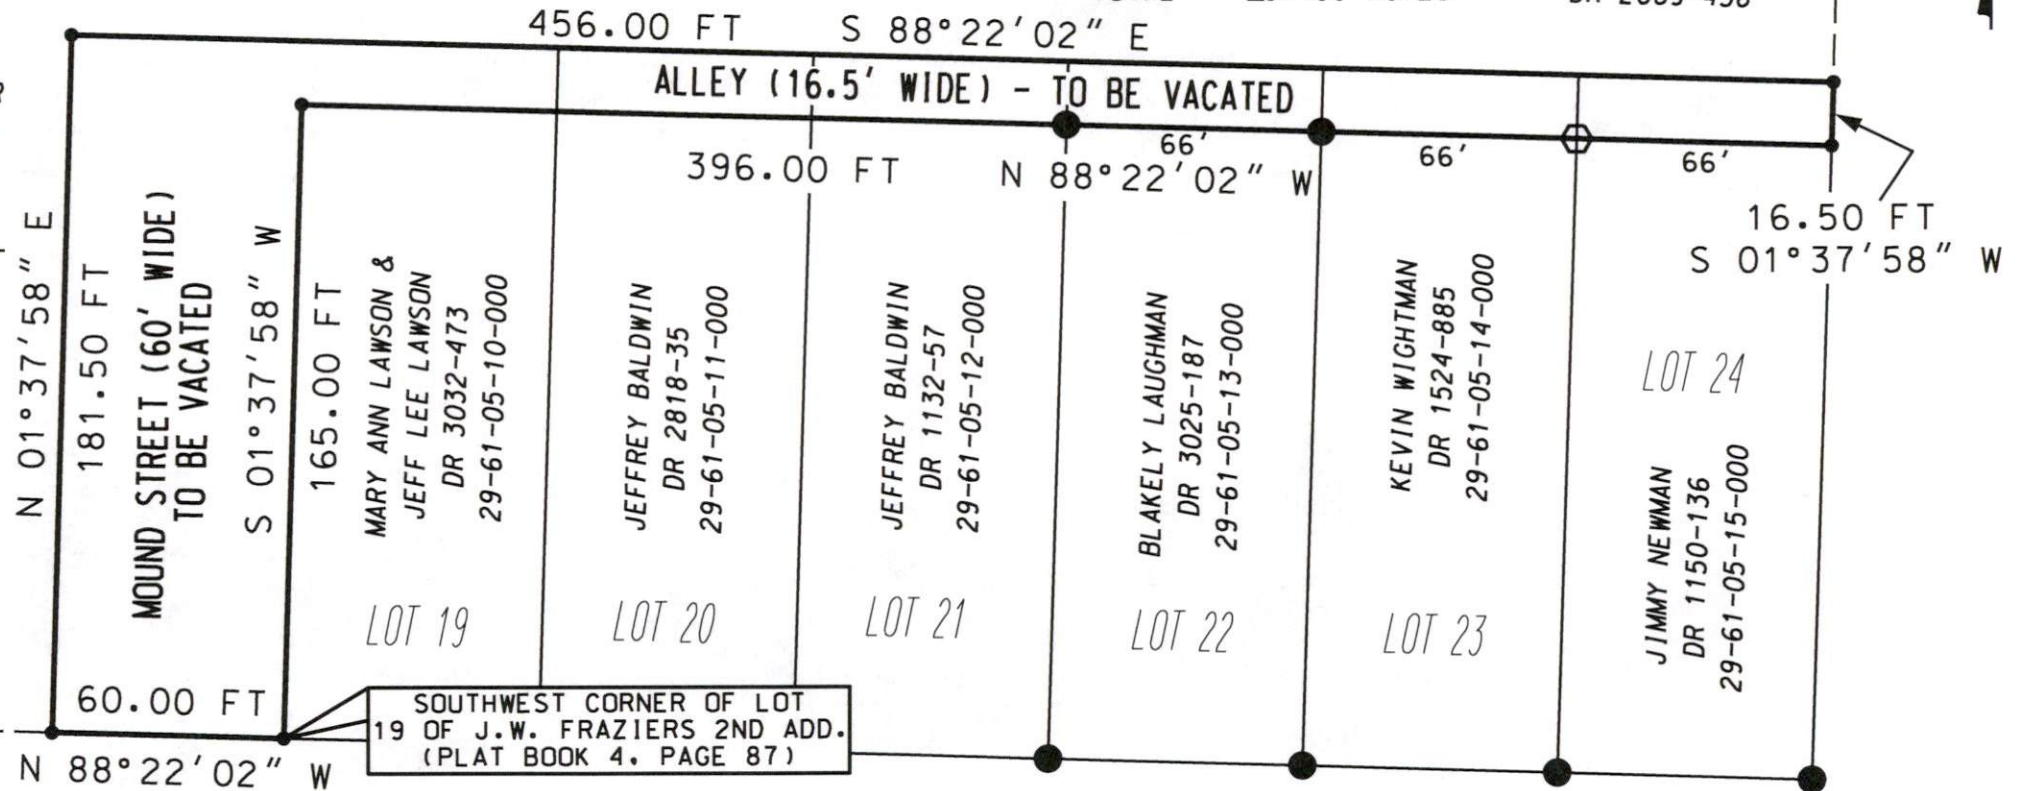

4TH STREET (66' WIDE)

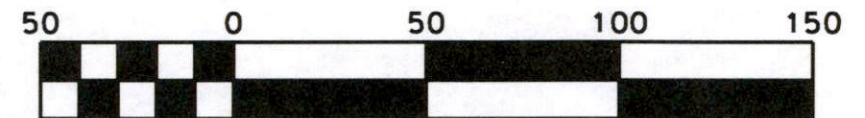

Scale: 1" = 50'